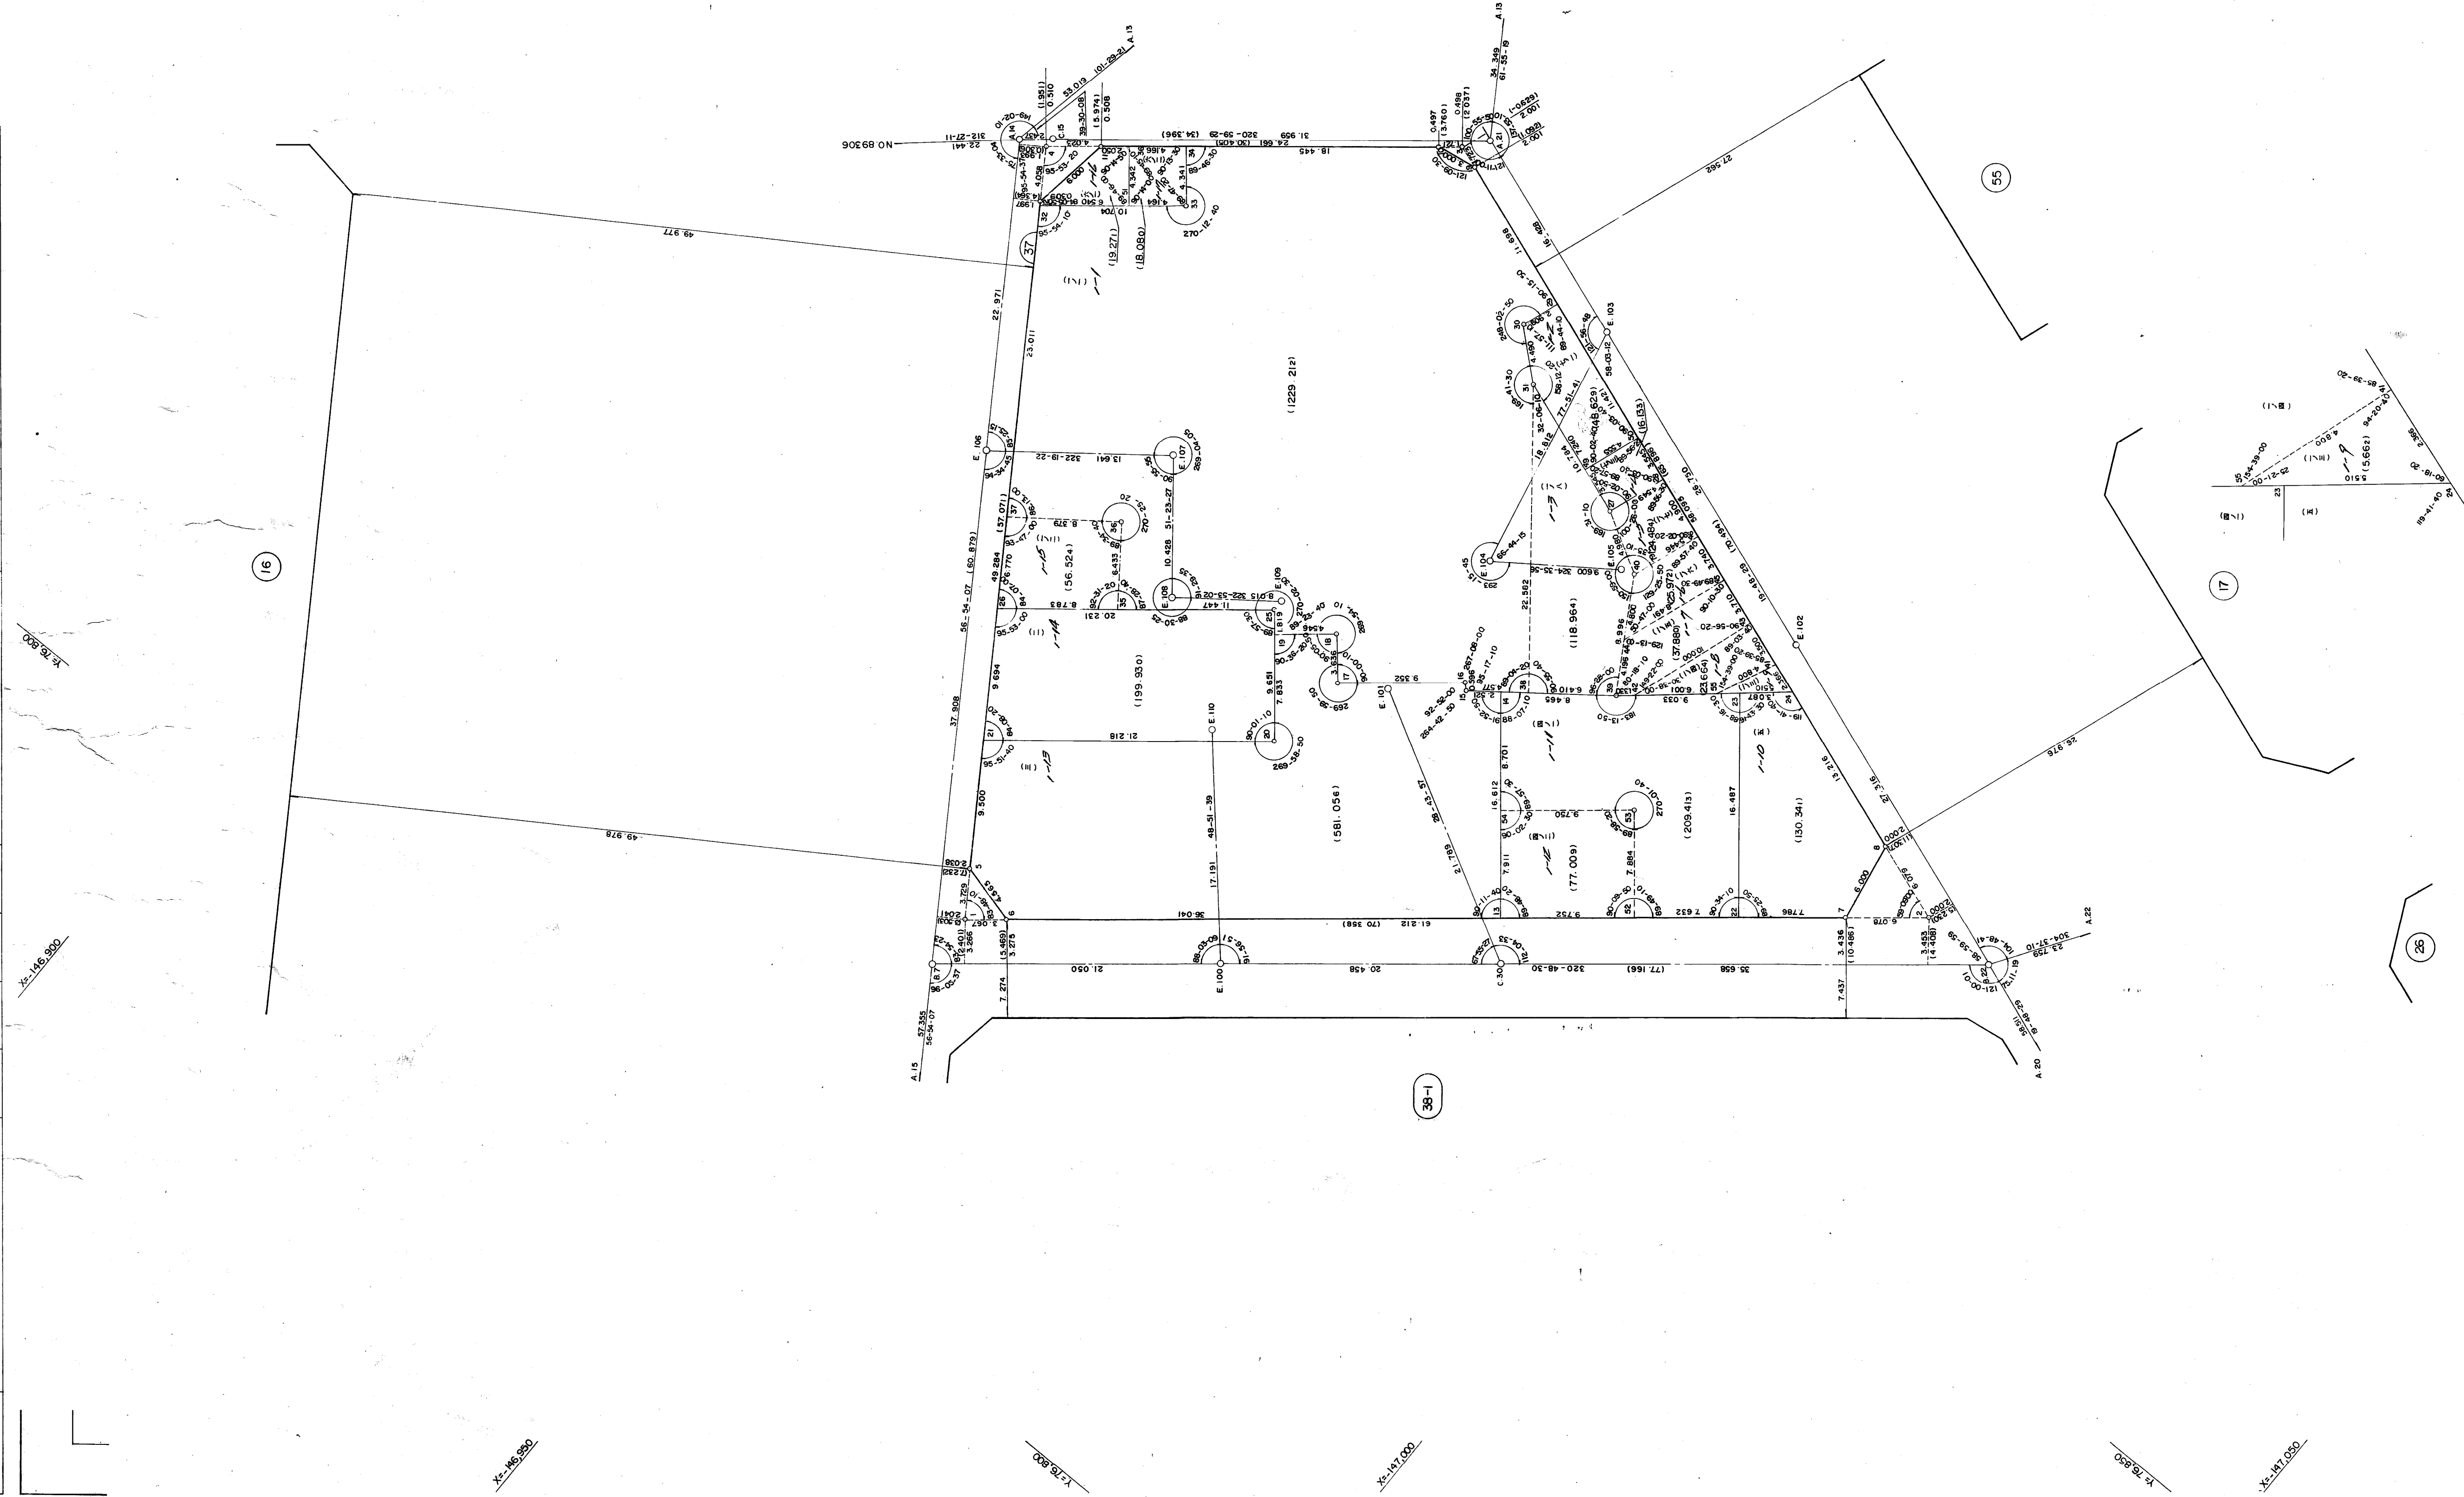


 ~~$x = -147,000$~~
$$\frac{X = -147,050}{-76,900}$$
$$\underline{y = 76,950}$$