


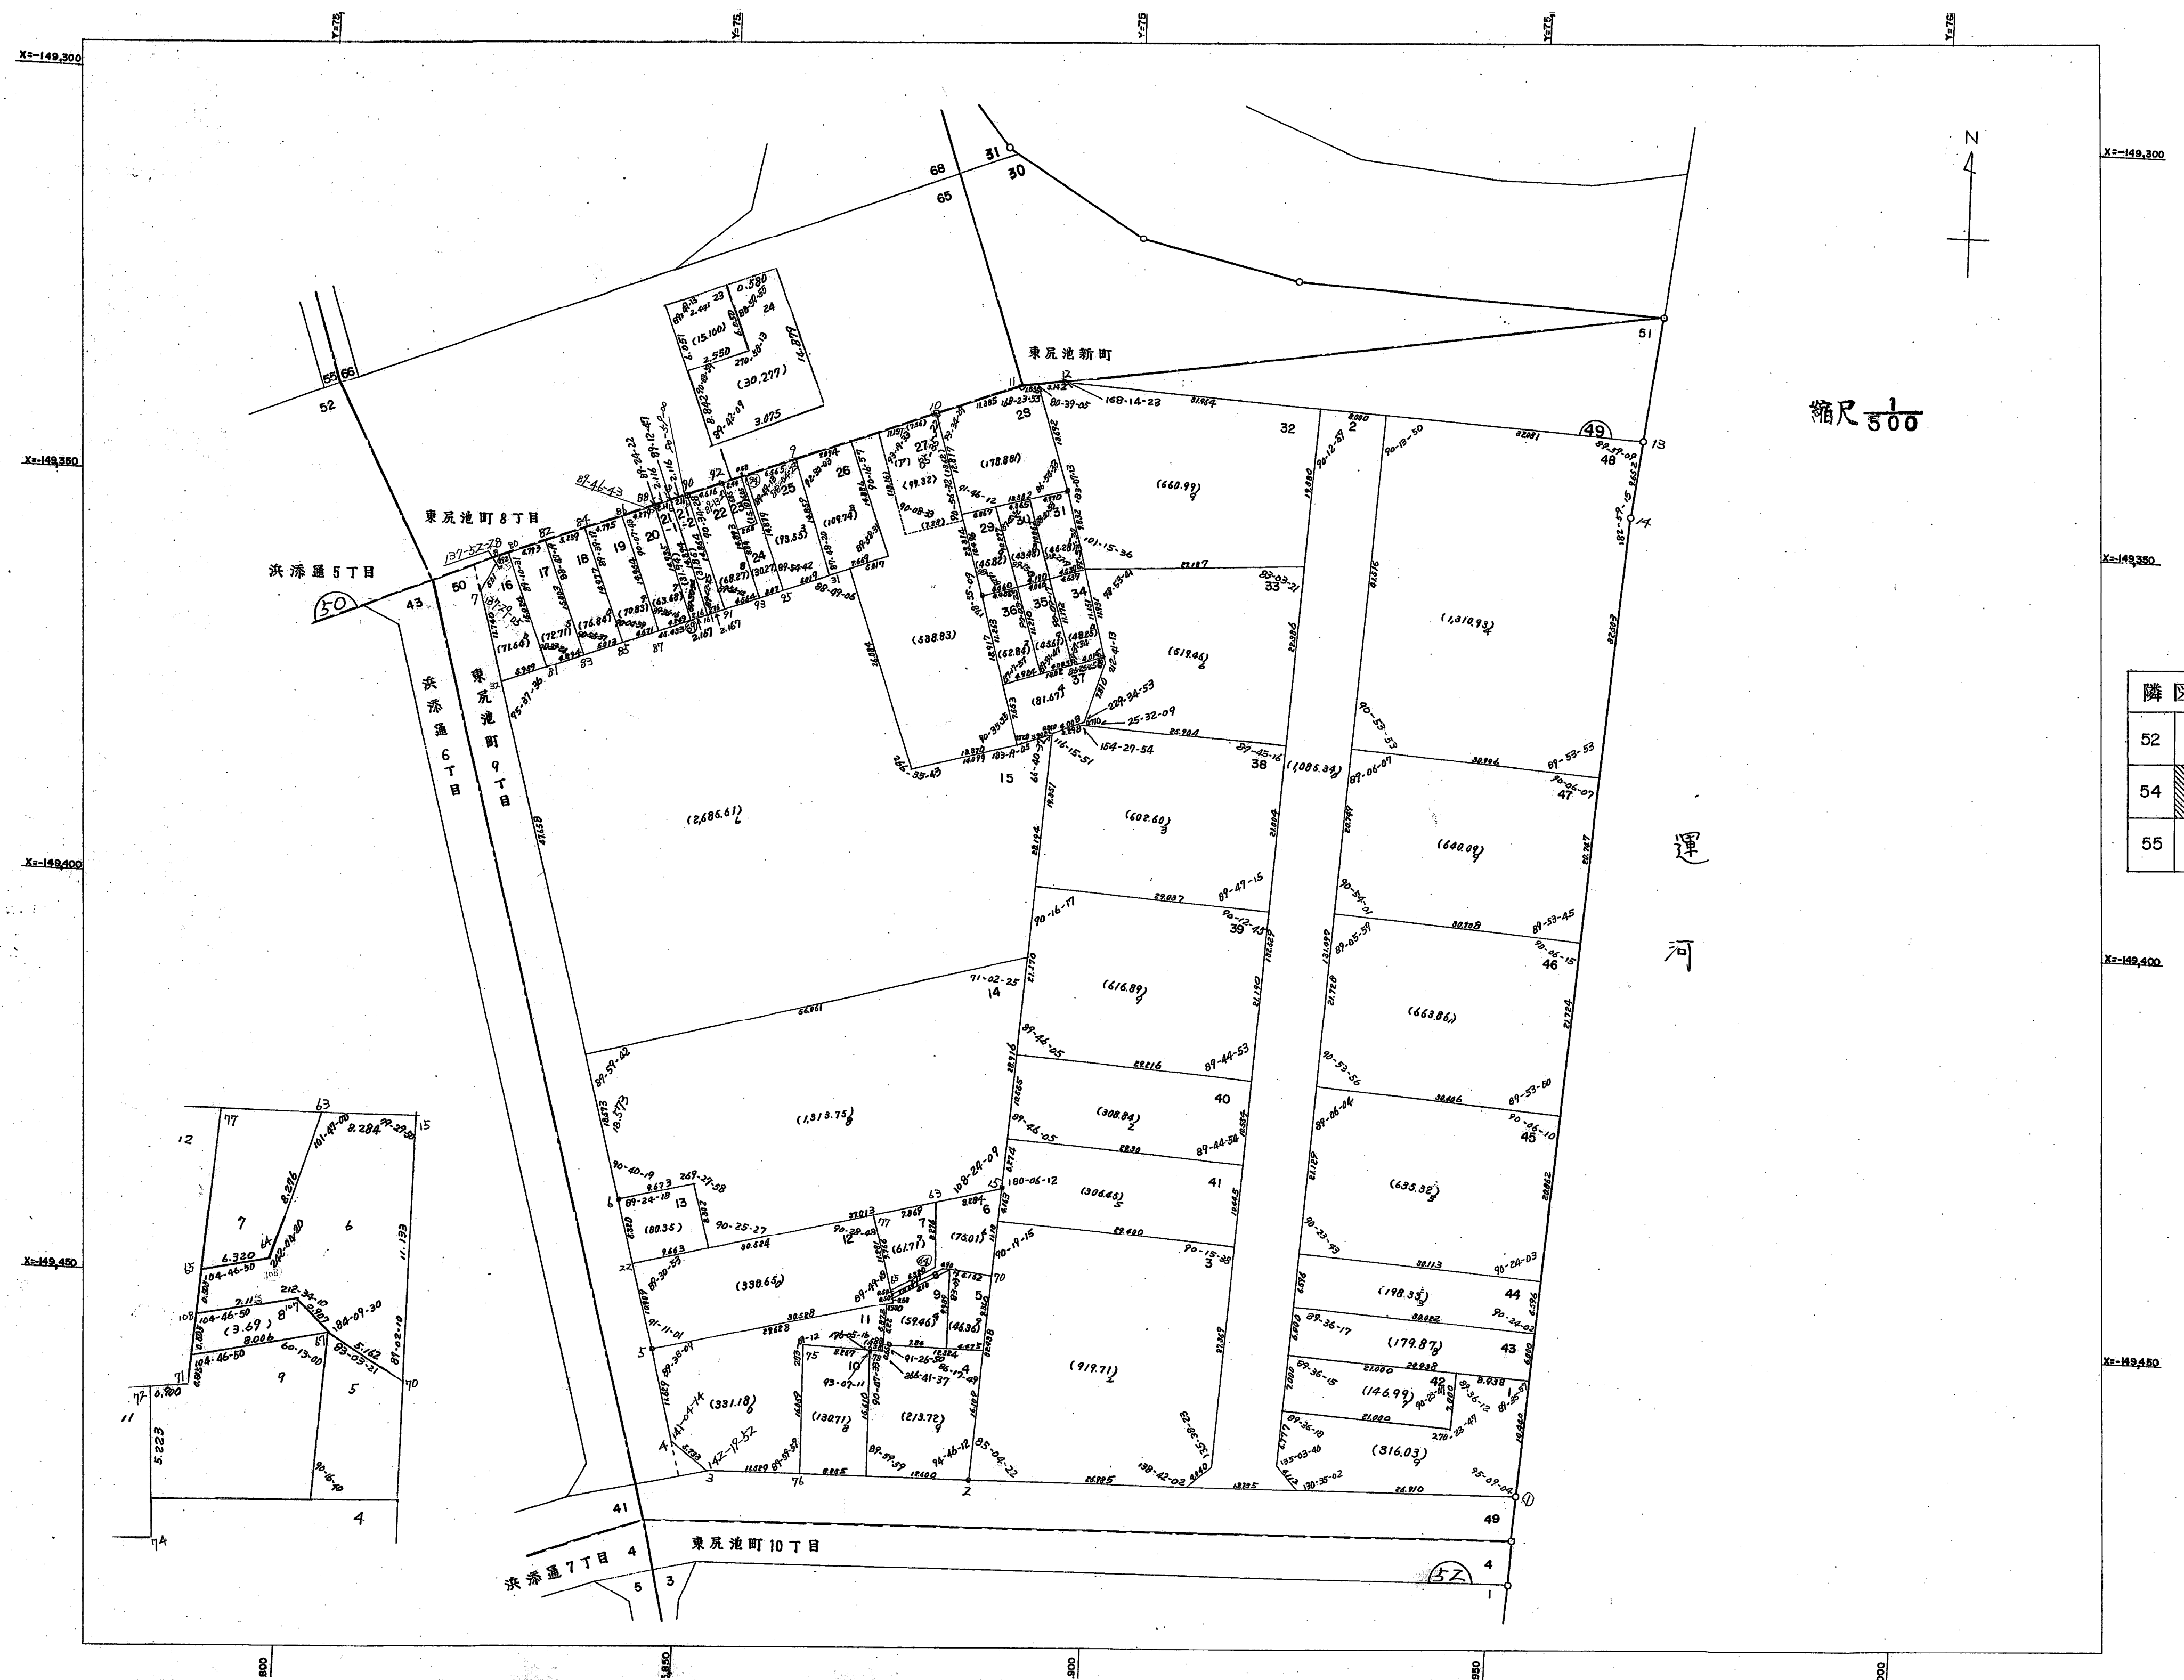

隣図見出		
52	52	
54	54	
55	55	