



換地図 兼 確定図

神戸市東灘区 御影3丁目の一部

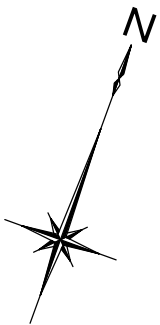

縮尺 1:500

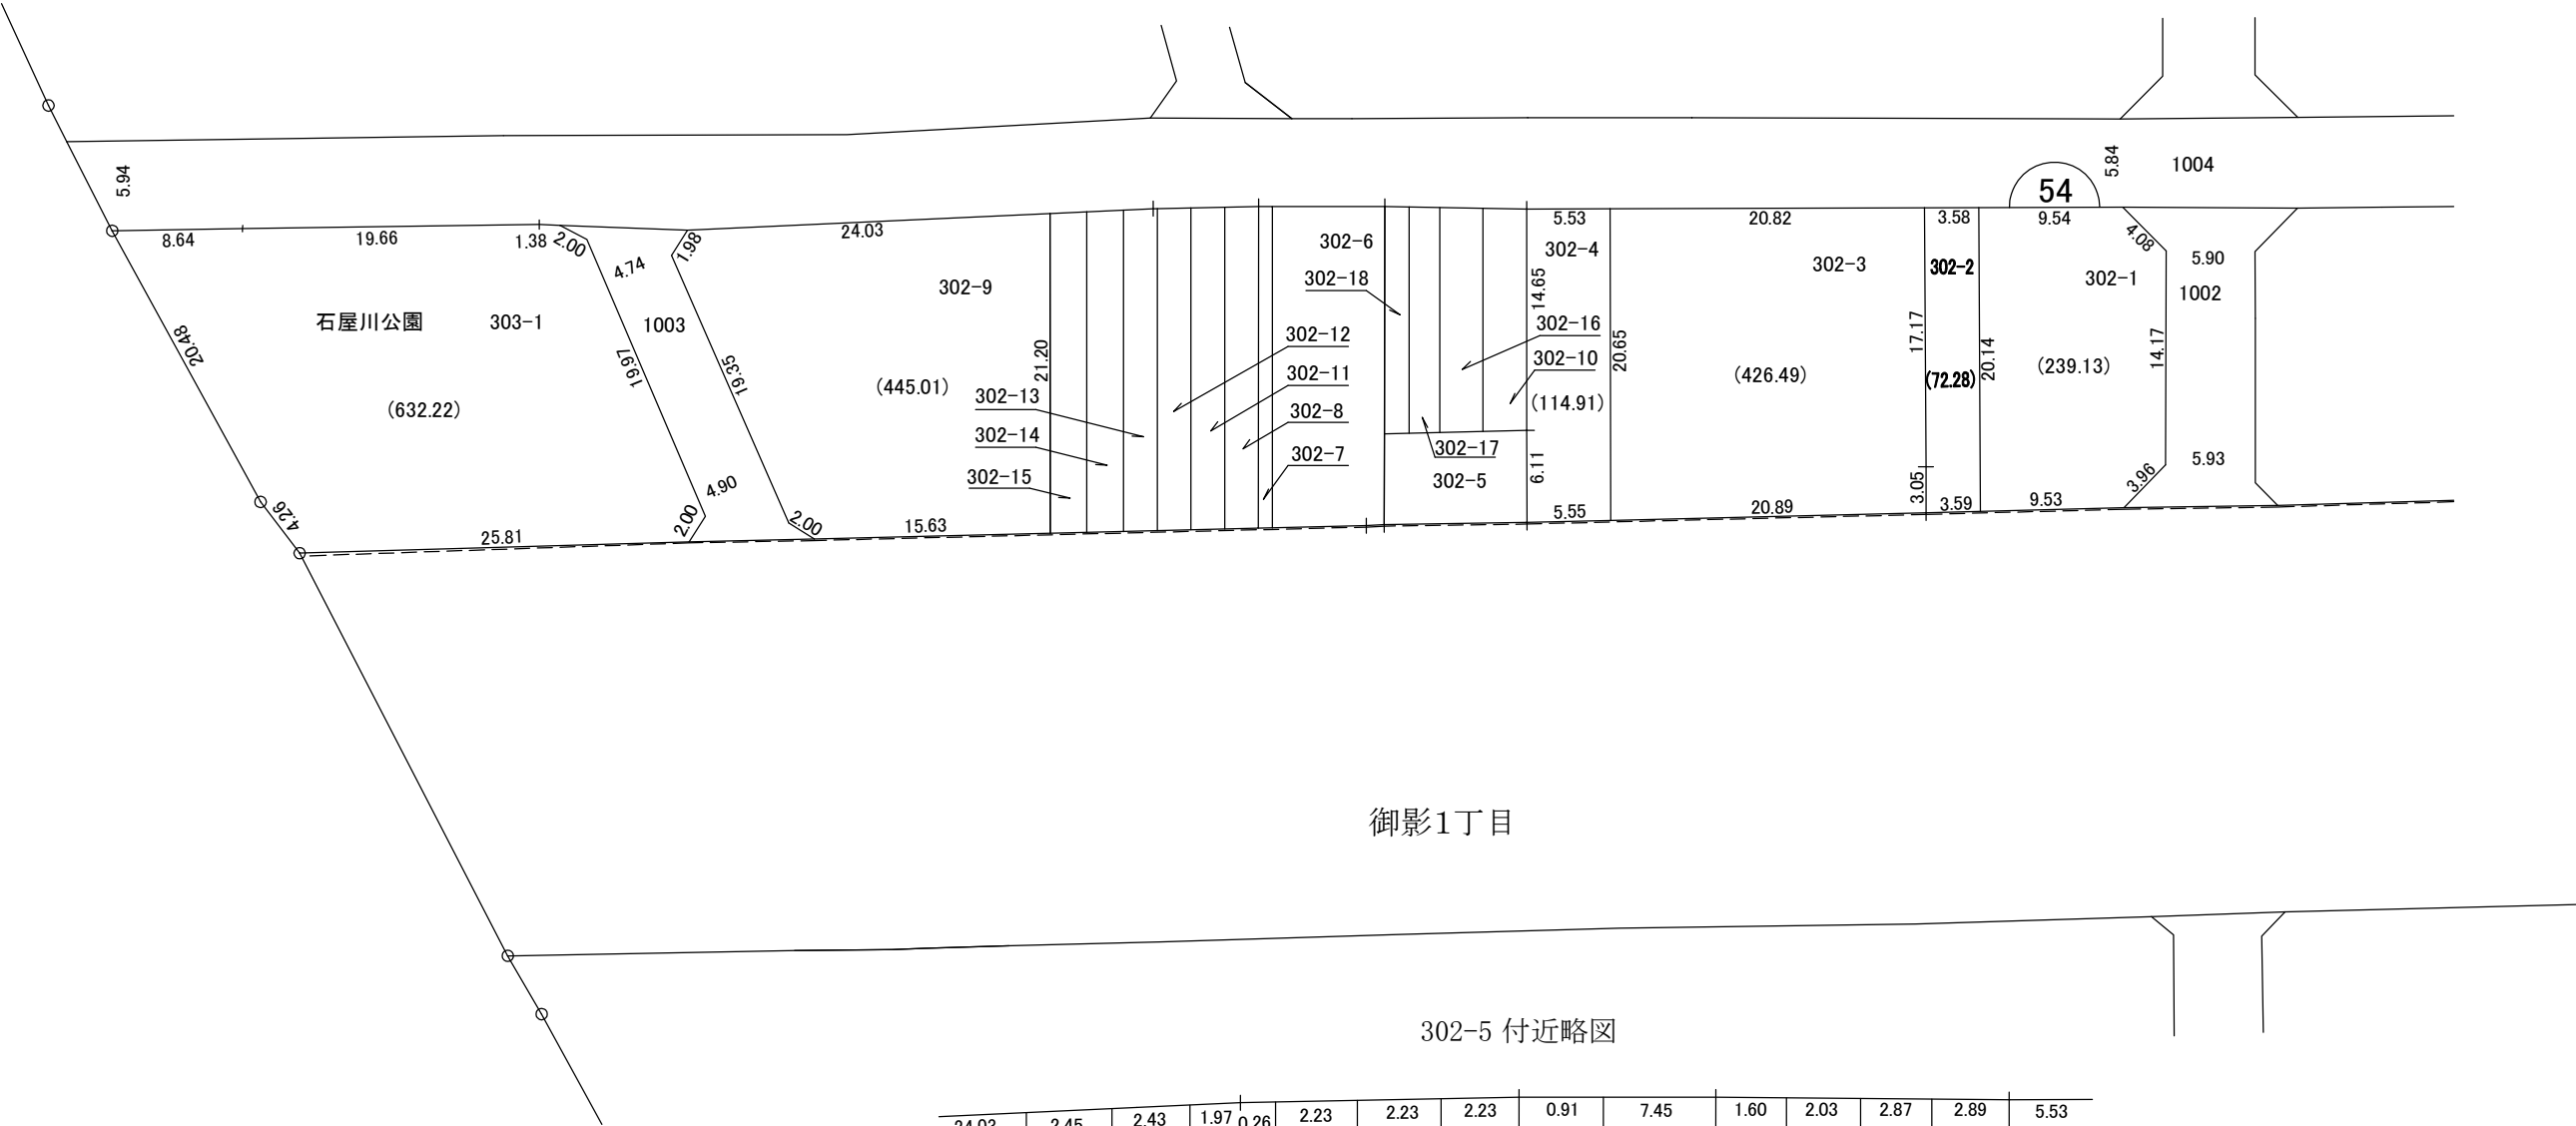

302-5 付近略図

24.03	2.45	2.43	1.97	0.26	2.23	2.23	2.23	0.91	7.45	1.60	2.03	2.87	2.89	5.53
302-9	302-15	302-14	302-13	302-12	302-11	302-8	302-7	302-6	302-18	302-17	302-16	302-10	302-4	
	(51.75)	(51.75)	(47.69)	(47.69)	(47.69)	(47.69)	(19.51)	(157.77)	(24.35)	(30.44)	(42.63)	(42.63)		
21.20	21.25	21.30	21.35	21.34	21.33	21.33	21.31	21.09	15.08	15.00	14.91	14.79	14.65	
									1.63	2.03	2.87	2.89		
									6.01	9.43	302-5	6.11		
										(57.28)	9.46			
15.63	2.42	2.43	2.23	2.23	2.23	2.23	0.91	6.23	1.19					5.55

印が換地です
地積は㎡・辺長はmを示す