


# 換地図 兼 確定図

水木通 1 丁目の一部

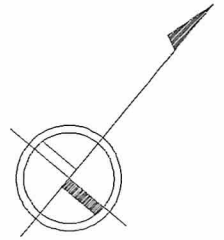


縮尺 1 : 500

略図

|      |           |           |           |           |           |           |           |           |           |           |      |
|------|-----------|-----------|-----------|-----------|-----------|-----------|-----------|-----------|-----------|-----------|------|
| 5-36 | 5-42 0.30 | 5-43 0.30 | 5-44 0.30 | 5-45 0.30 | 5-46 0.30 | 5-47 0.30 | 5-48 0.30 | 5-49 0.30 | 5-50 0.30 | 5-51 0.30 | 5-52 |
| 5-37 | 24.55     | 24.55     | 24.55     | 24.55     | 24.55     | 24.55     | 24.55     | 24.55     | 24.55     | 24.55     | 5-54 |
| 5-38 | 24.55     | 24.55     | 24.55     | 24.55     | 24.55     | 24.55     | 24.55     | 24.55     | 24.55     | 24.55     | 5-55 |
| 5-39 | 24.55     | 24.55     | 24.55     | 24.55     | 24.55     | 24.55     | 24.55     | 24.55     | 24.55     | 24.55     | 5-56 |
| 5-40 | 7.37      | 7.35      | 7.36      | 7.36      | 7.36      | 7.36      | 7.36      | 7.36      | 7.36      | 7.36      | 5-57 |

略図

|      |        |      |      |
|------|--------|------|------|
| 5-52 | 1.00   | 5-53 | 5-58 |
| 1.17 | (1.74) | 0.61 | 2.66 |
| 0.61 | 1.50   | 0.38 |      |

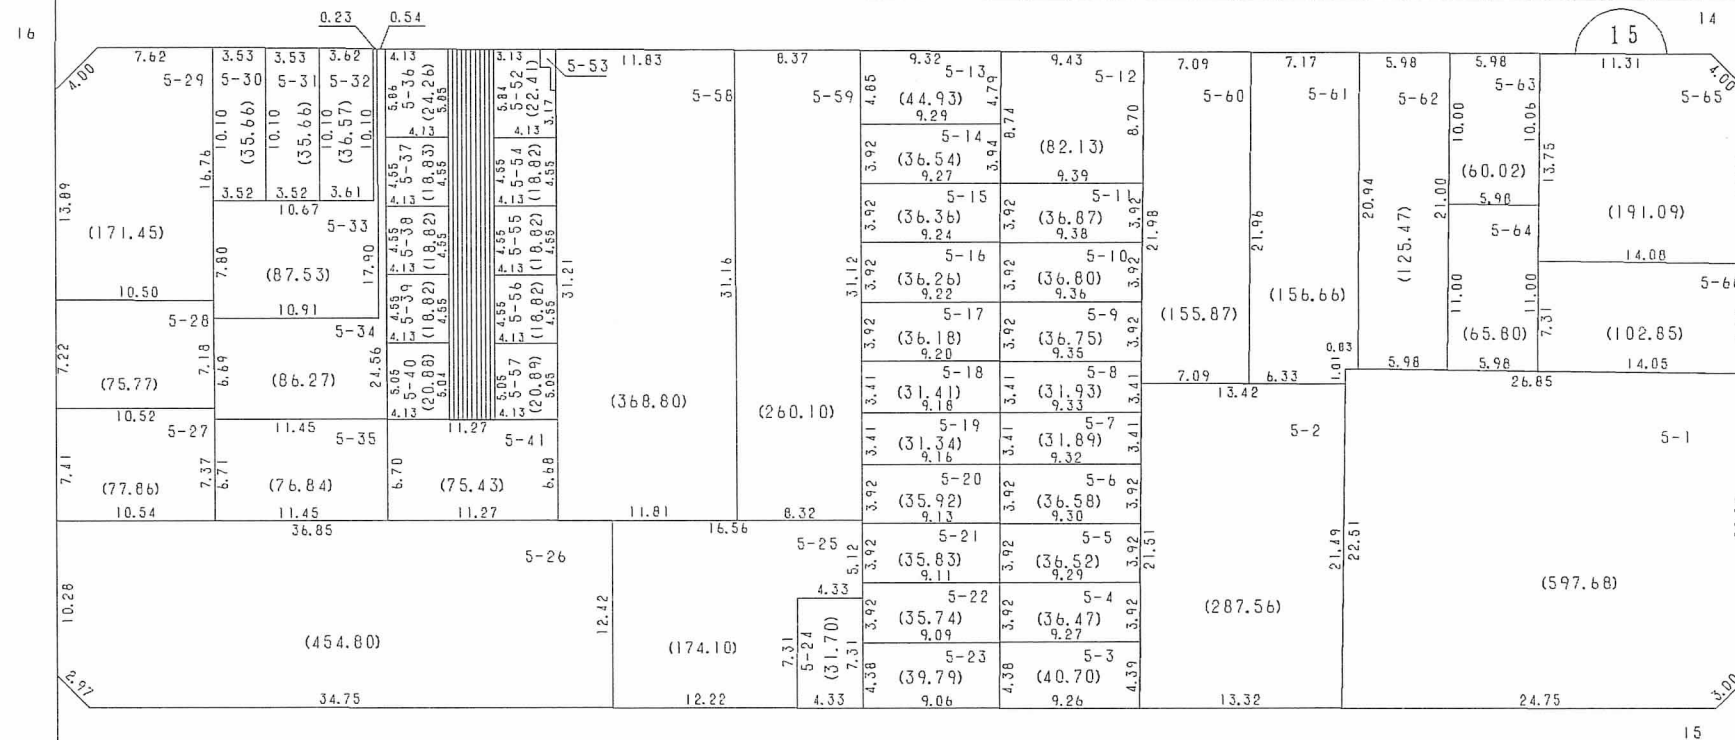

○印が換地です  
地積は㎡・辺長はmです