


森南第一地区・基準点網図

座標一覧表

測点名	X 座標	Y 座標
A-5	-140895.962	88308.903
A-7	-140766.969	88438.204
A-8	-140658.370	88395.546
NA.1	-140793.719	88001.262
NA.2	-140737.947	88169.611
NA.4	-140912.750	88028.077
NA.5	-140876.452	88125.538
1B-1	-140835.907	88003.397
1B-2	-140819.504	88033.548
1B-3	-140808.641	88061.428
1B-4	-140803.898	88089.347
1B-5	-140785.636	88172.188
1B-6	-140781.476	88131.453
1B-7	-140716.816	88236.443
1B-8	-140742.154	88248.641
1B-9	-140776.112	88253.888
1B-10	-140674.119	88357.858
1B-11	-140707.105	88331.106
1B-12	-140735.329	88350.091
1B-13	-140701.622	88416.755
1B-14	-140723.895	88377.712
1B-15	-140860.699	88022.080
1B-16	-140856.708	88045.853
1B-17	-140845.243	88074.886
1B-18	-140828.044	88107.028
1B-19	-140821.569	88133.728
1B-20	-140803.926	88164.721
1B-21	-140797.876	88198.442
1B-22	-140786.164	88225.228
1B-23	-140754.838	88287.324
1B-24	-140745.211	88324.474
1B-25	-140894.630	88068.527
1B-26	-140882.430	88099.013
1B-27	-140863.919	88144.816
1B-28	-140848.586	88182.952
1B-29	-140836.680	88213.107
1B-30	-140766.371	88354.642
1B-31	-140825.623	88275.498
1B-32	-140803.285	88317.637
1B-33	-140789.122	88359.280
1B-34	-140781.701	88398.696
1B-35	-140943.106	88049.479
1B-36	-140938.421	88074.996
1B-37	-140924.575	88109.370
1B-38	-140907.817	88138.947
1B-39	-140894.610	88170.375
1B-40	-140872.845	88227.398
1B-41	-140858.931	88293.762
1B-42	-140845.089	88308.065
1B-43	-140835.182	88342.996
1B-44	-140875.430	88358.251
1B-45	-140898.636	88237.544
1B-46	-140922.214	88249.706
NA.6	-140959.804	88152.696

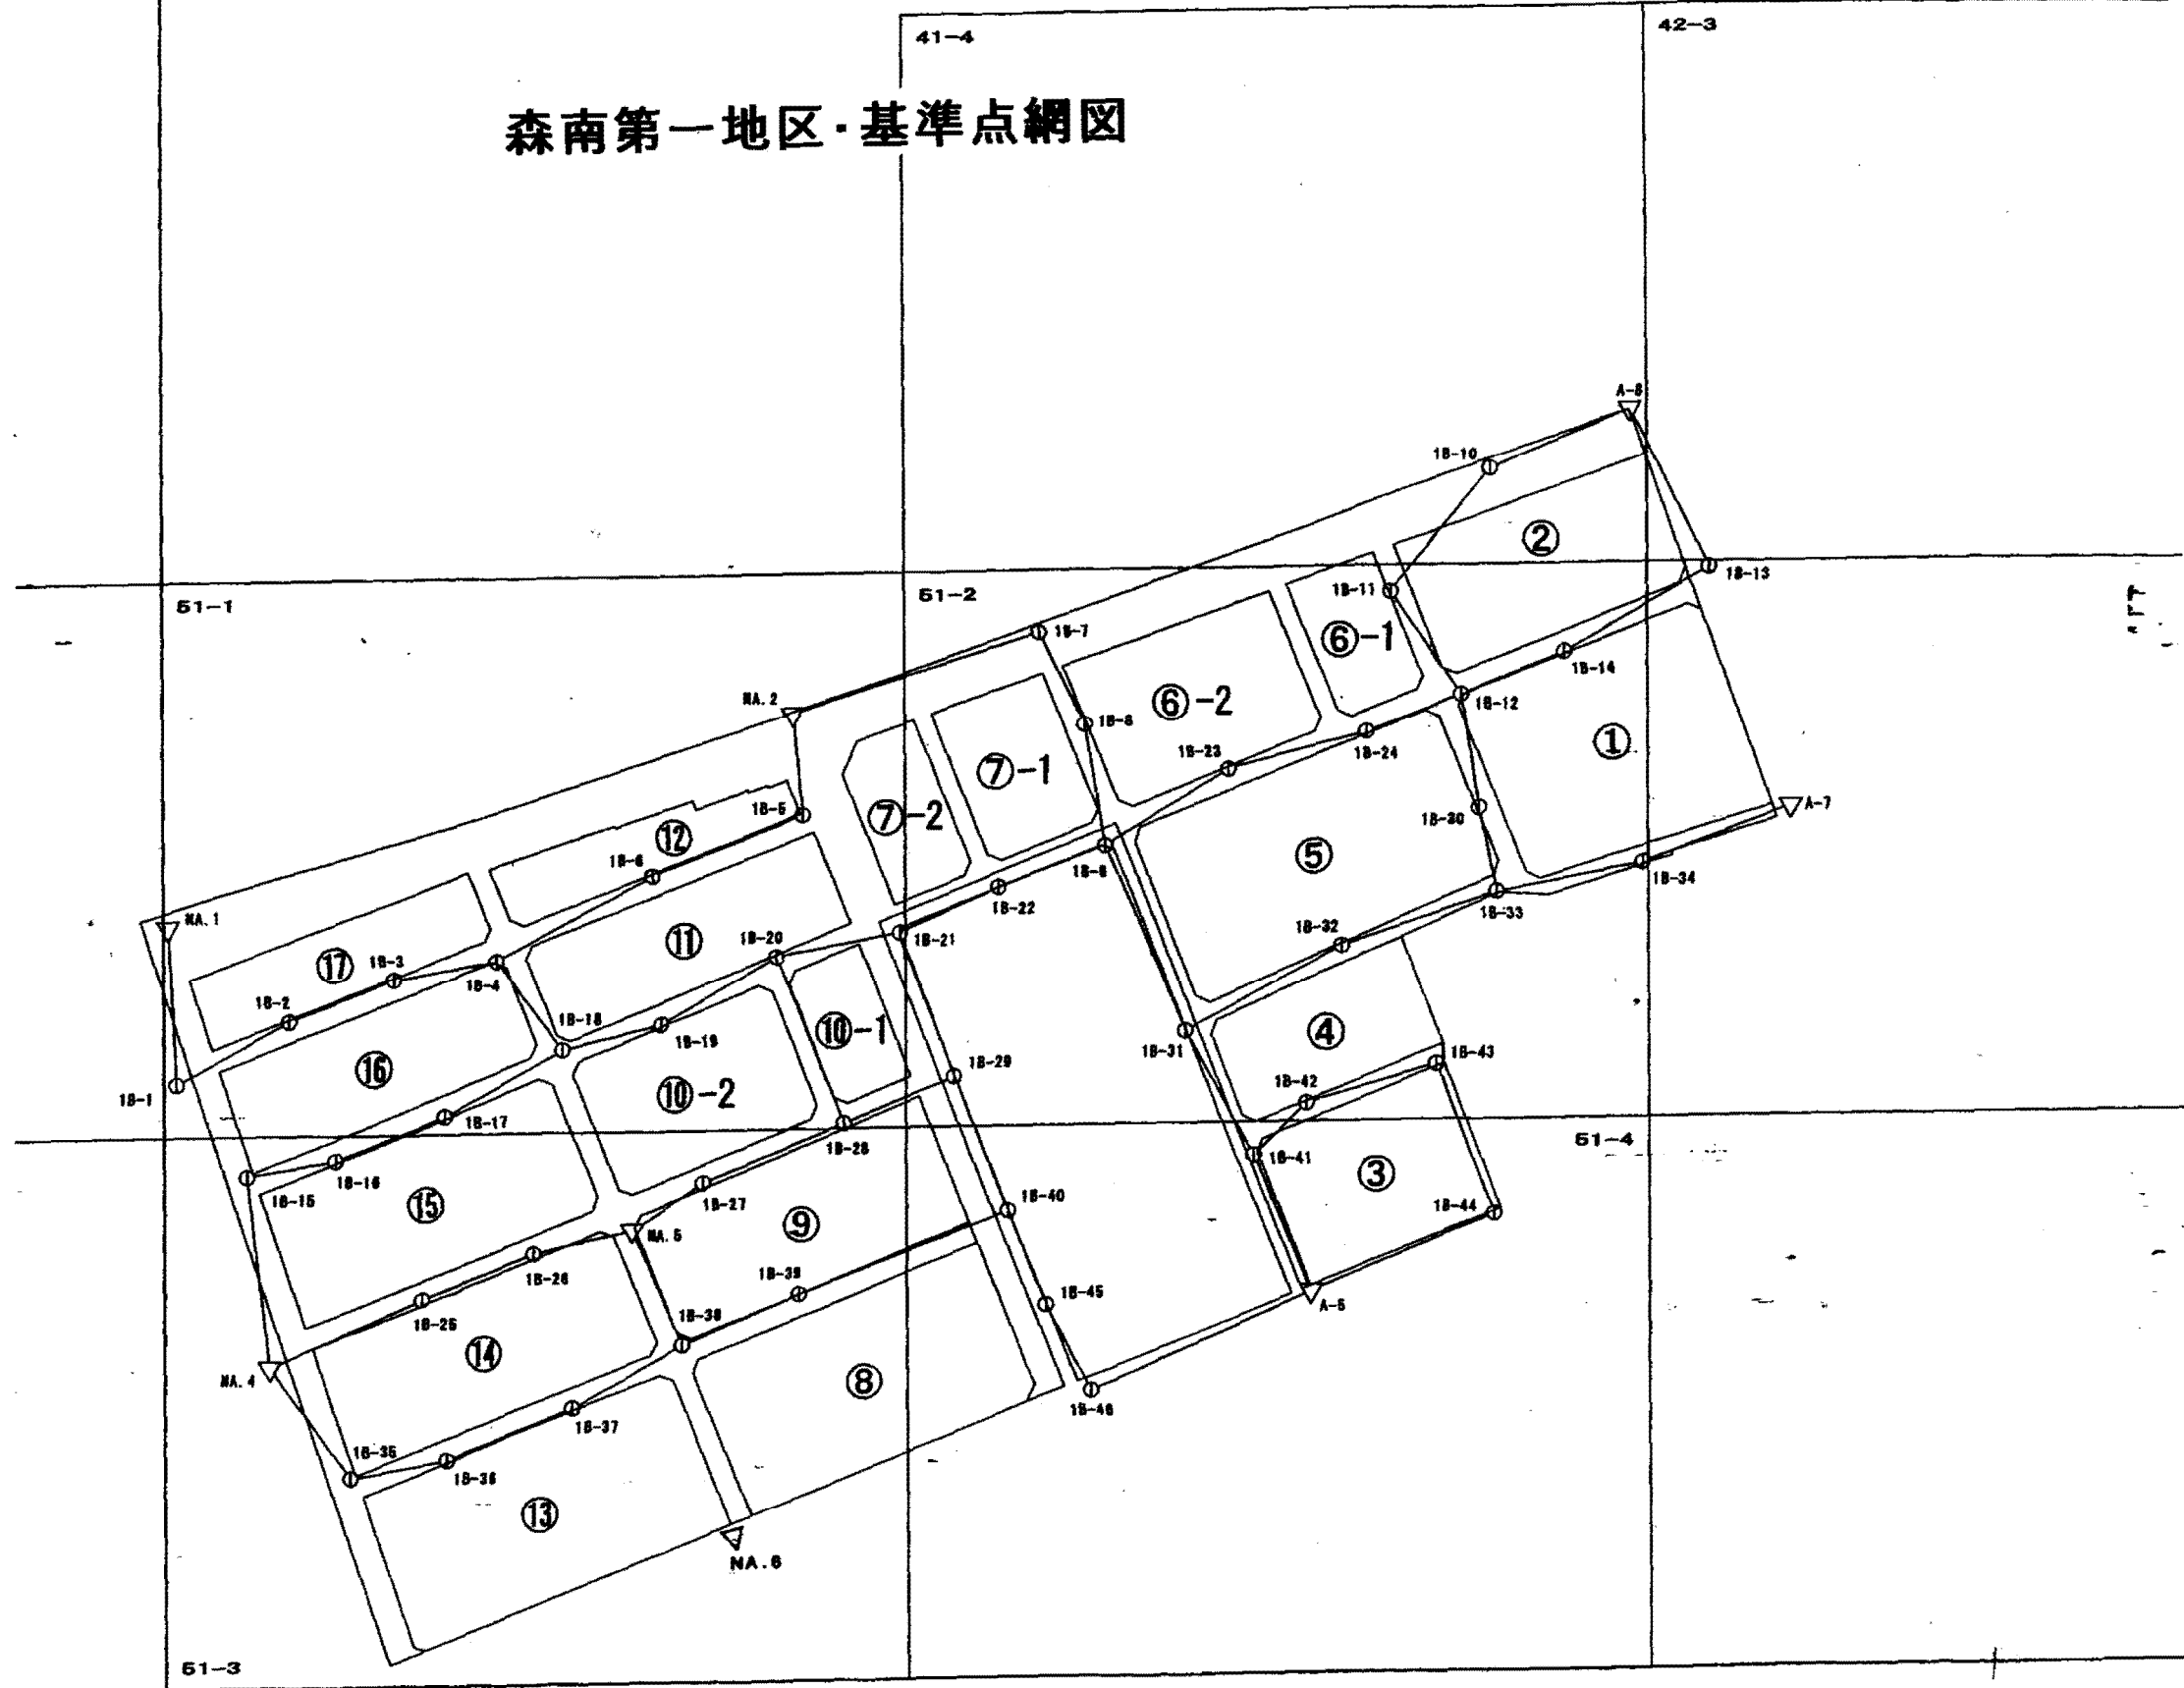

取扱注意
 この資料は、土地区画整理事業に伴う換地処分時の測量成果（日本測地系）ですので、あくまで参考資料として取り扱ってください。

NA.6