


森南第二地区・基準点網図

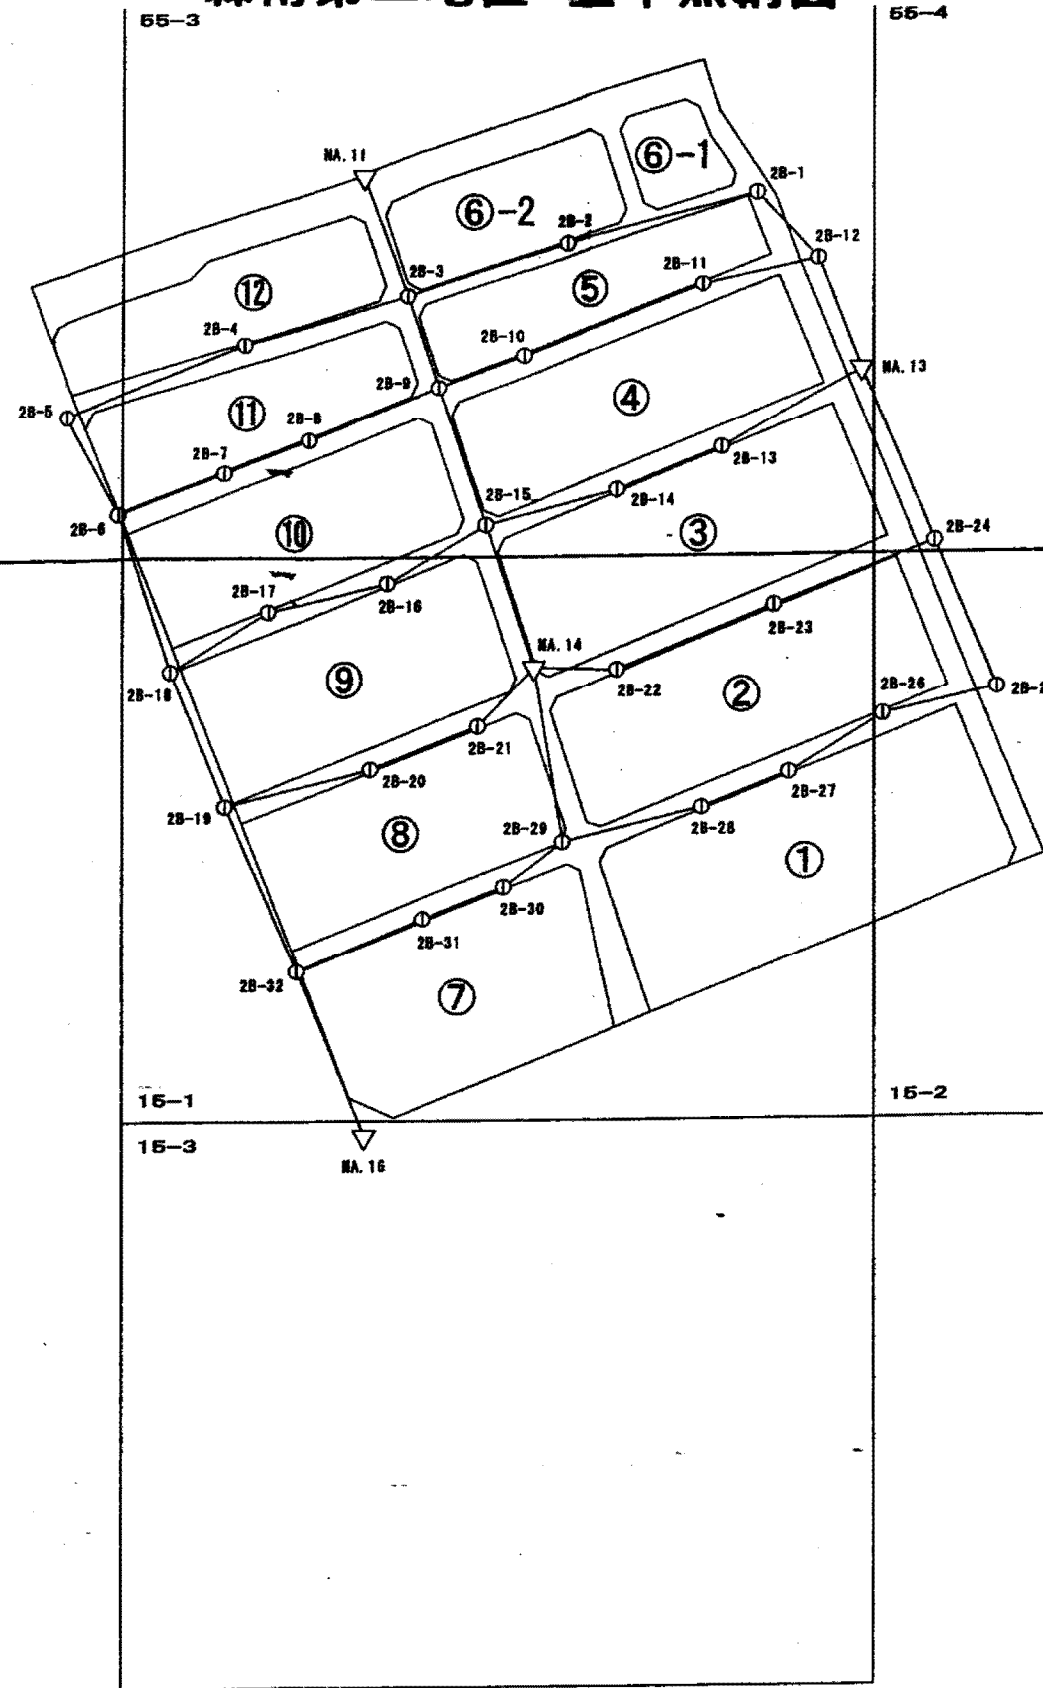

座標一覧表

測点名	X 座標	Y 座標
NA. 11	-140898.321	87884.129
NA. 13	-140950.597	87798.924
NA. 14	-141029.297	87709.505
NA. 16	-141154.107	87884.538
2B-1	-140903.305	87789.454
2B-2	-140916.391	87718.340
2B-3	-140930.054	87675.983
2B-4	-140943.118	87632.298
2B-5	-140962.011	87585.278
2B-6	-140988.331	87598.936
2B-7	-140977.564	87626.770
2B-8	-140968.891	87649.392
2B-9	-140954.958	87684.394
2B-10	-140946.284	87706.903
2B-11	-140927.640	87754.953
2B-12	-140921.187	87785.525
2B-13	-140971.212	87759.987
2B-14	-140982.389	87731.956
2B-15	-140991.631	87696.872
2B-16	-141006.938	87670.594
2B-17	-141014.260	87638.556
2B-18	-141029.974	87612.623
2B-19	-141065.691	87627.028
2B-20	-141055.959	87666.039
2B-21	-141044.867	87694.827
2B-22	-141029.880	87731.915
2B-23	-141013.195	87773.883
2B-24	-140998.808	87816.298
2B-25	-141036.576	87832.731
2B-26	-141042.278	87802.391
2B-27	-141057.314	87777.762
2B-28	-141066.546	87754.559
2B-29	-141075.631	87717.195
2B-30	-141087.532	87701.607
2B-31	-141096.117	87680.279
2B-32	-141110.123	87646.288

取扱注意

この資料は、土地区画整理事業に伴う換地処分時の測量成果（日本測地系）ですので、あくまで参考資料として取り扱ってください。

Z5
U6