


取扱注意

この資料は、土地区画整理事業に伴う換地処分時の測量成果（日本測地系）ですので、あくまで参考資料として取り扱ってください。

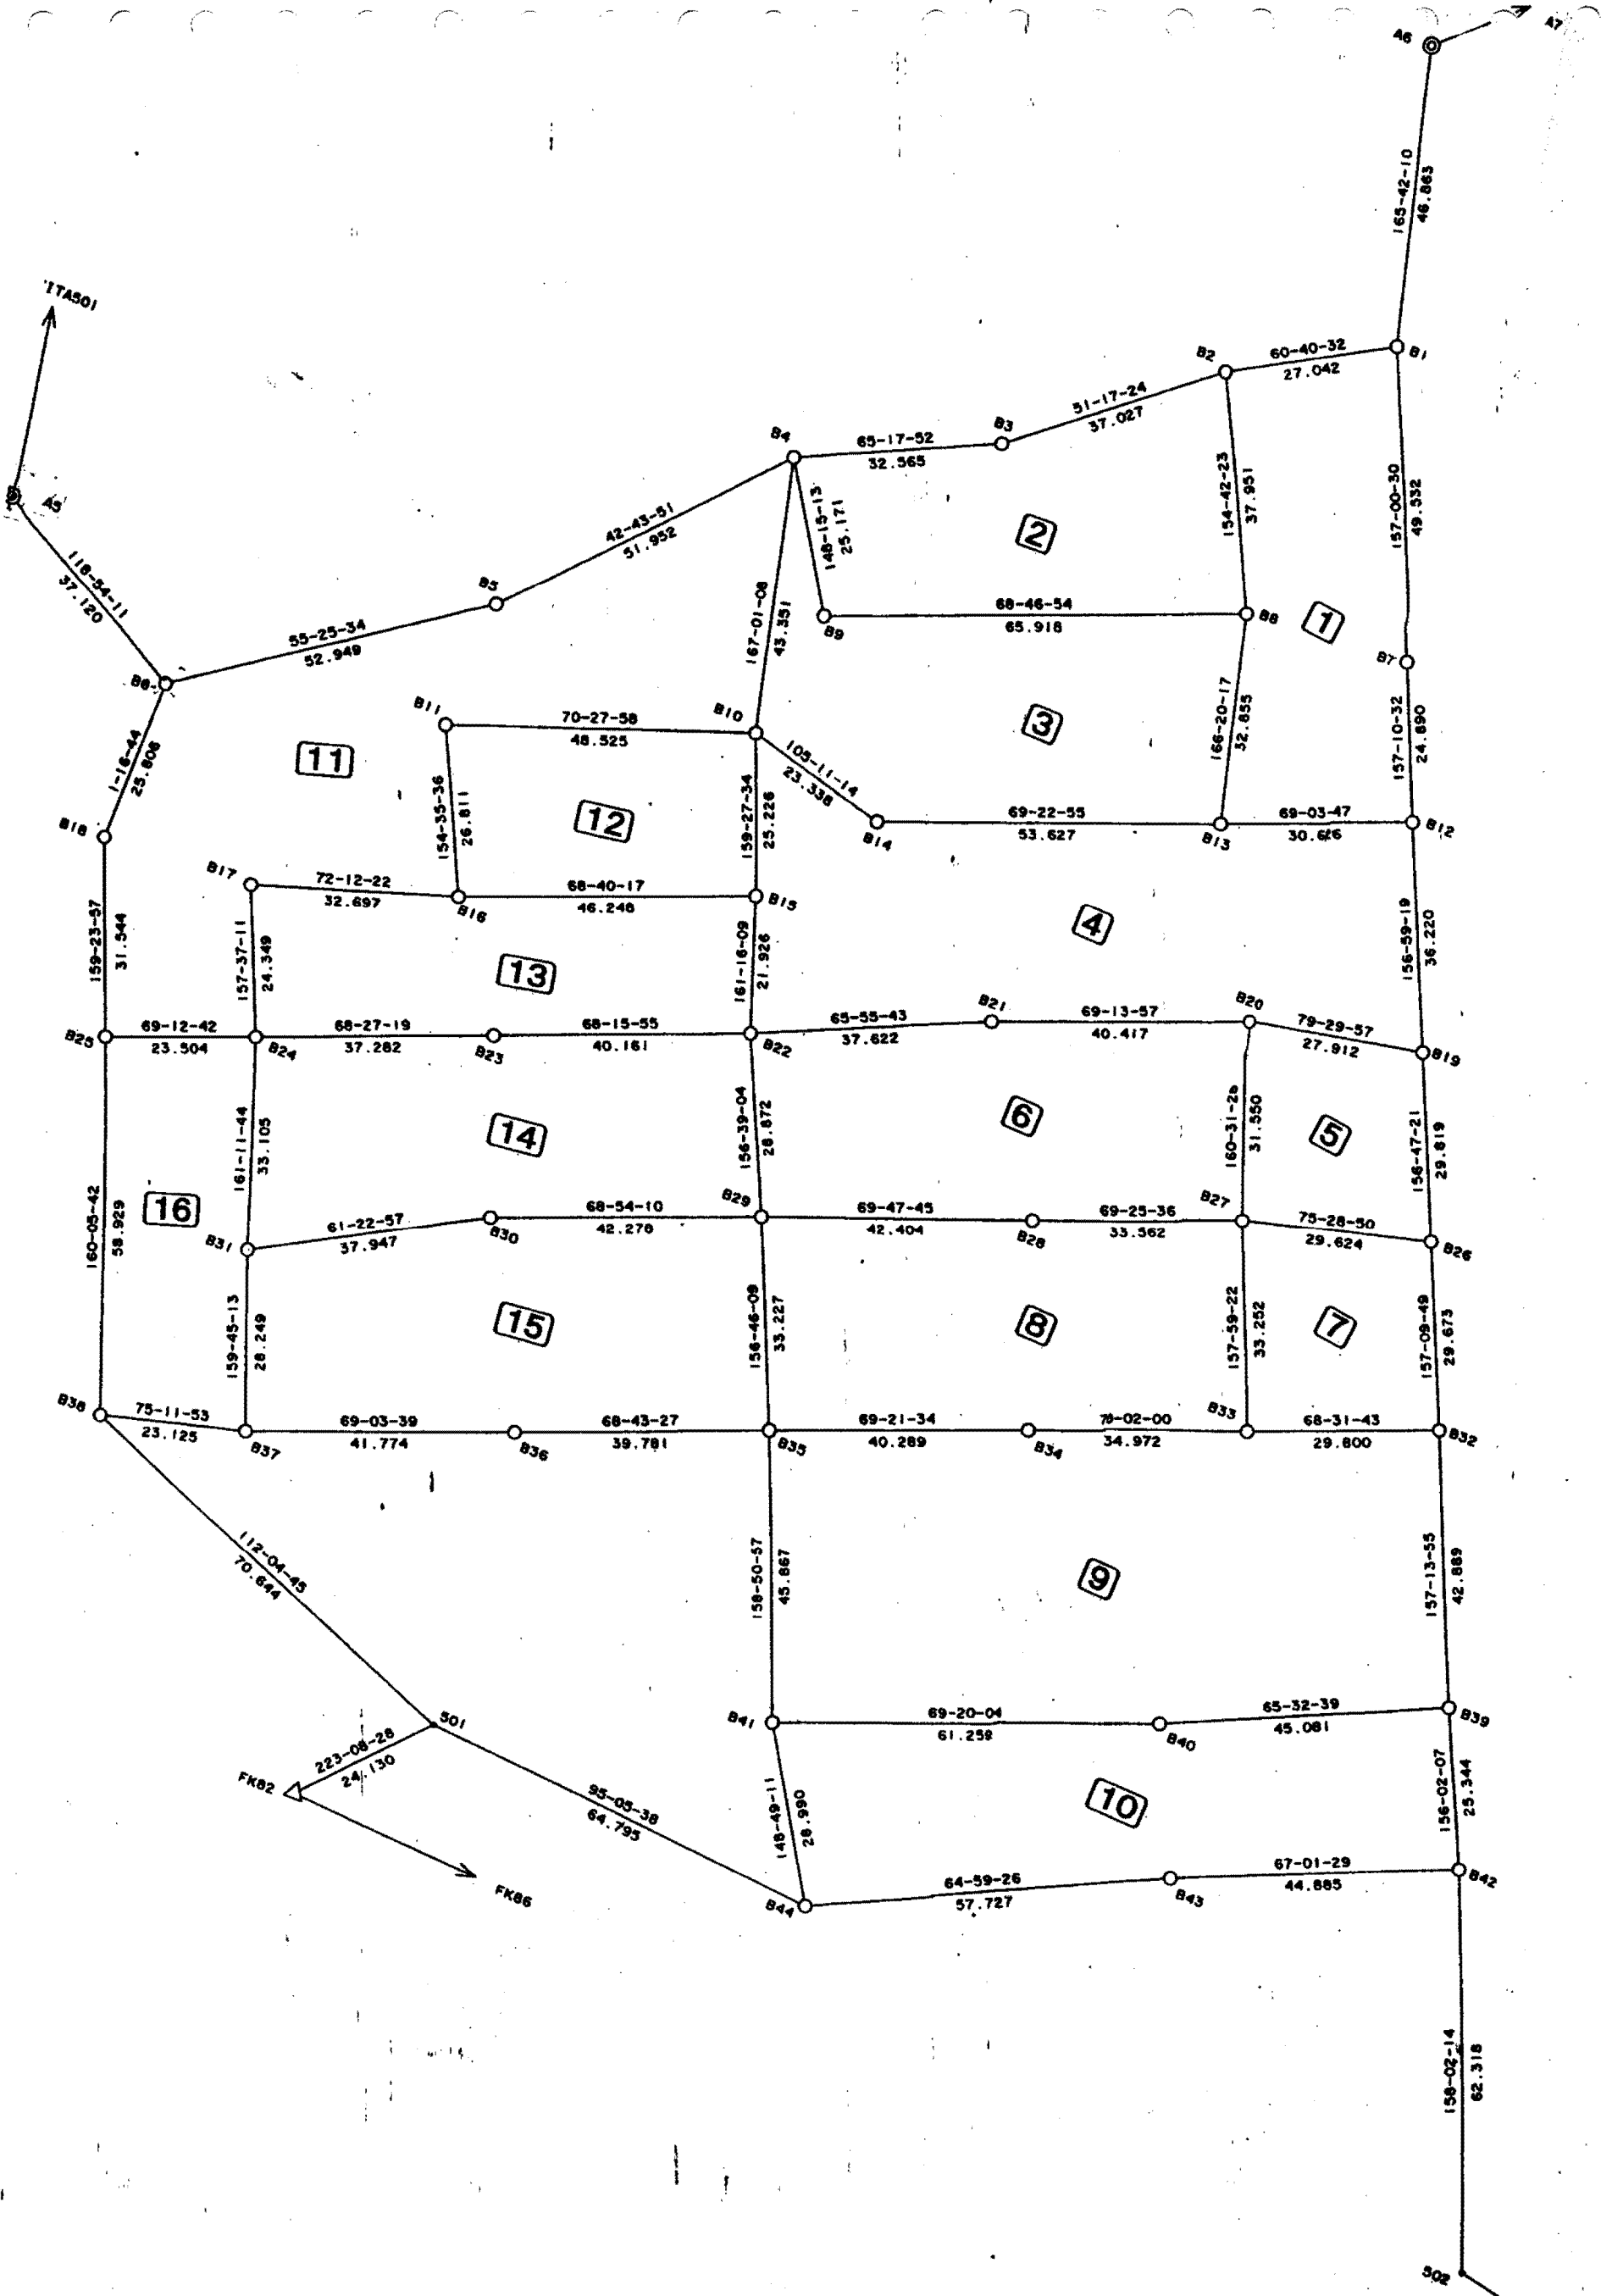

**取扱注意**

この資料は、土地区画整理事業に伴う換地処分時の測量成果(日本測地系)ですので、あくまで参考資料として取り扱ってください。

**基準点成果表**

点名	X座標	Y座標	備考
B1	-142675.767	83039.066	
B2	-142689.011	83015.489	
B3	-142712.167	82986.596	
B4	-142725.776	82957.011	
B5	-142763.937	82921.759	
B6	-142793.984	82878.161	
B7	-142721.364	83058.413	
B8	-142723.324	83031.704	
B9	-142747.181	82970.255	
B10	-142768.019	82966.749	
B11	-142784.244	82921.017	
B12	-142744.305	83068.068	
B13	-142755.249	83039.464	
B14	-142774.133	82989.272	
B15	-142791.641	82975.600	
B16	-142808.462	82932.520	
B17	-142818.454	82901.387	
B18	-142819.784	82877.585	
B19	-142777.643	83082.227	
B20	-142782.730	83054.782	
B21	-142797.061	83016.991	
B22	-142812.406	82982.641	
B23	-142827.278	82945.335	
B24	-142840.969	82910.658	
B25	-142849.311	82888.684	
B26	-142805.048	83093.979	
B27	-142812.475	83065.301	
B28	-142824.269	83033.879	
B29	-142838.914	82994.084	
B30	-142854.132	82954.640	
B31	-142872.307	82921.329	
B32	-142832.395	83105.495	
B33	-142843.303	83077.763	
B34	-142855.245	83044.893	
B35	-142869.447	83007.190	
B36	-142883.882	82970.120	
B37	-142898.811	82931.105	
B38	-142904.719	82908.747	
B39	-142871.942	83122.093	
B40	-142890.605	83081.057	
B41	-142912.224	83023.740	
B42	-142895.101	83132.387	
B43	-142912.621	83091.063	
B44	-142937.026	83038.749	