
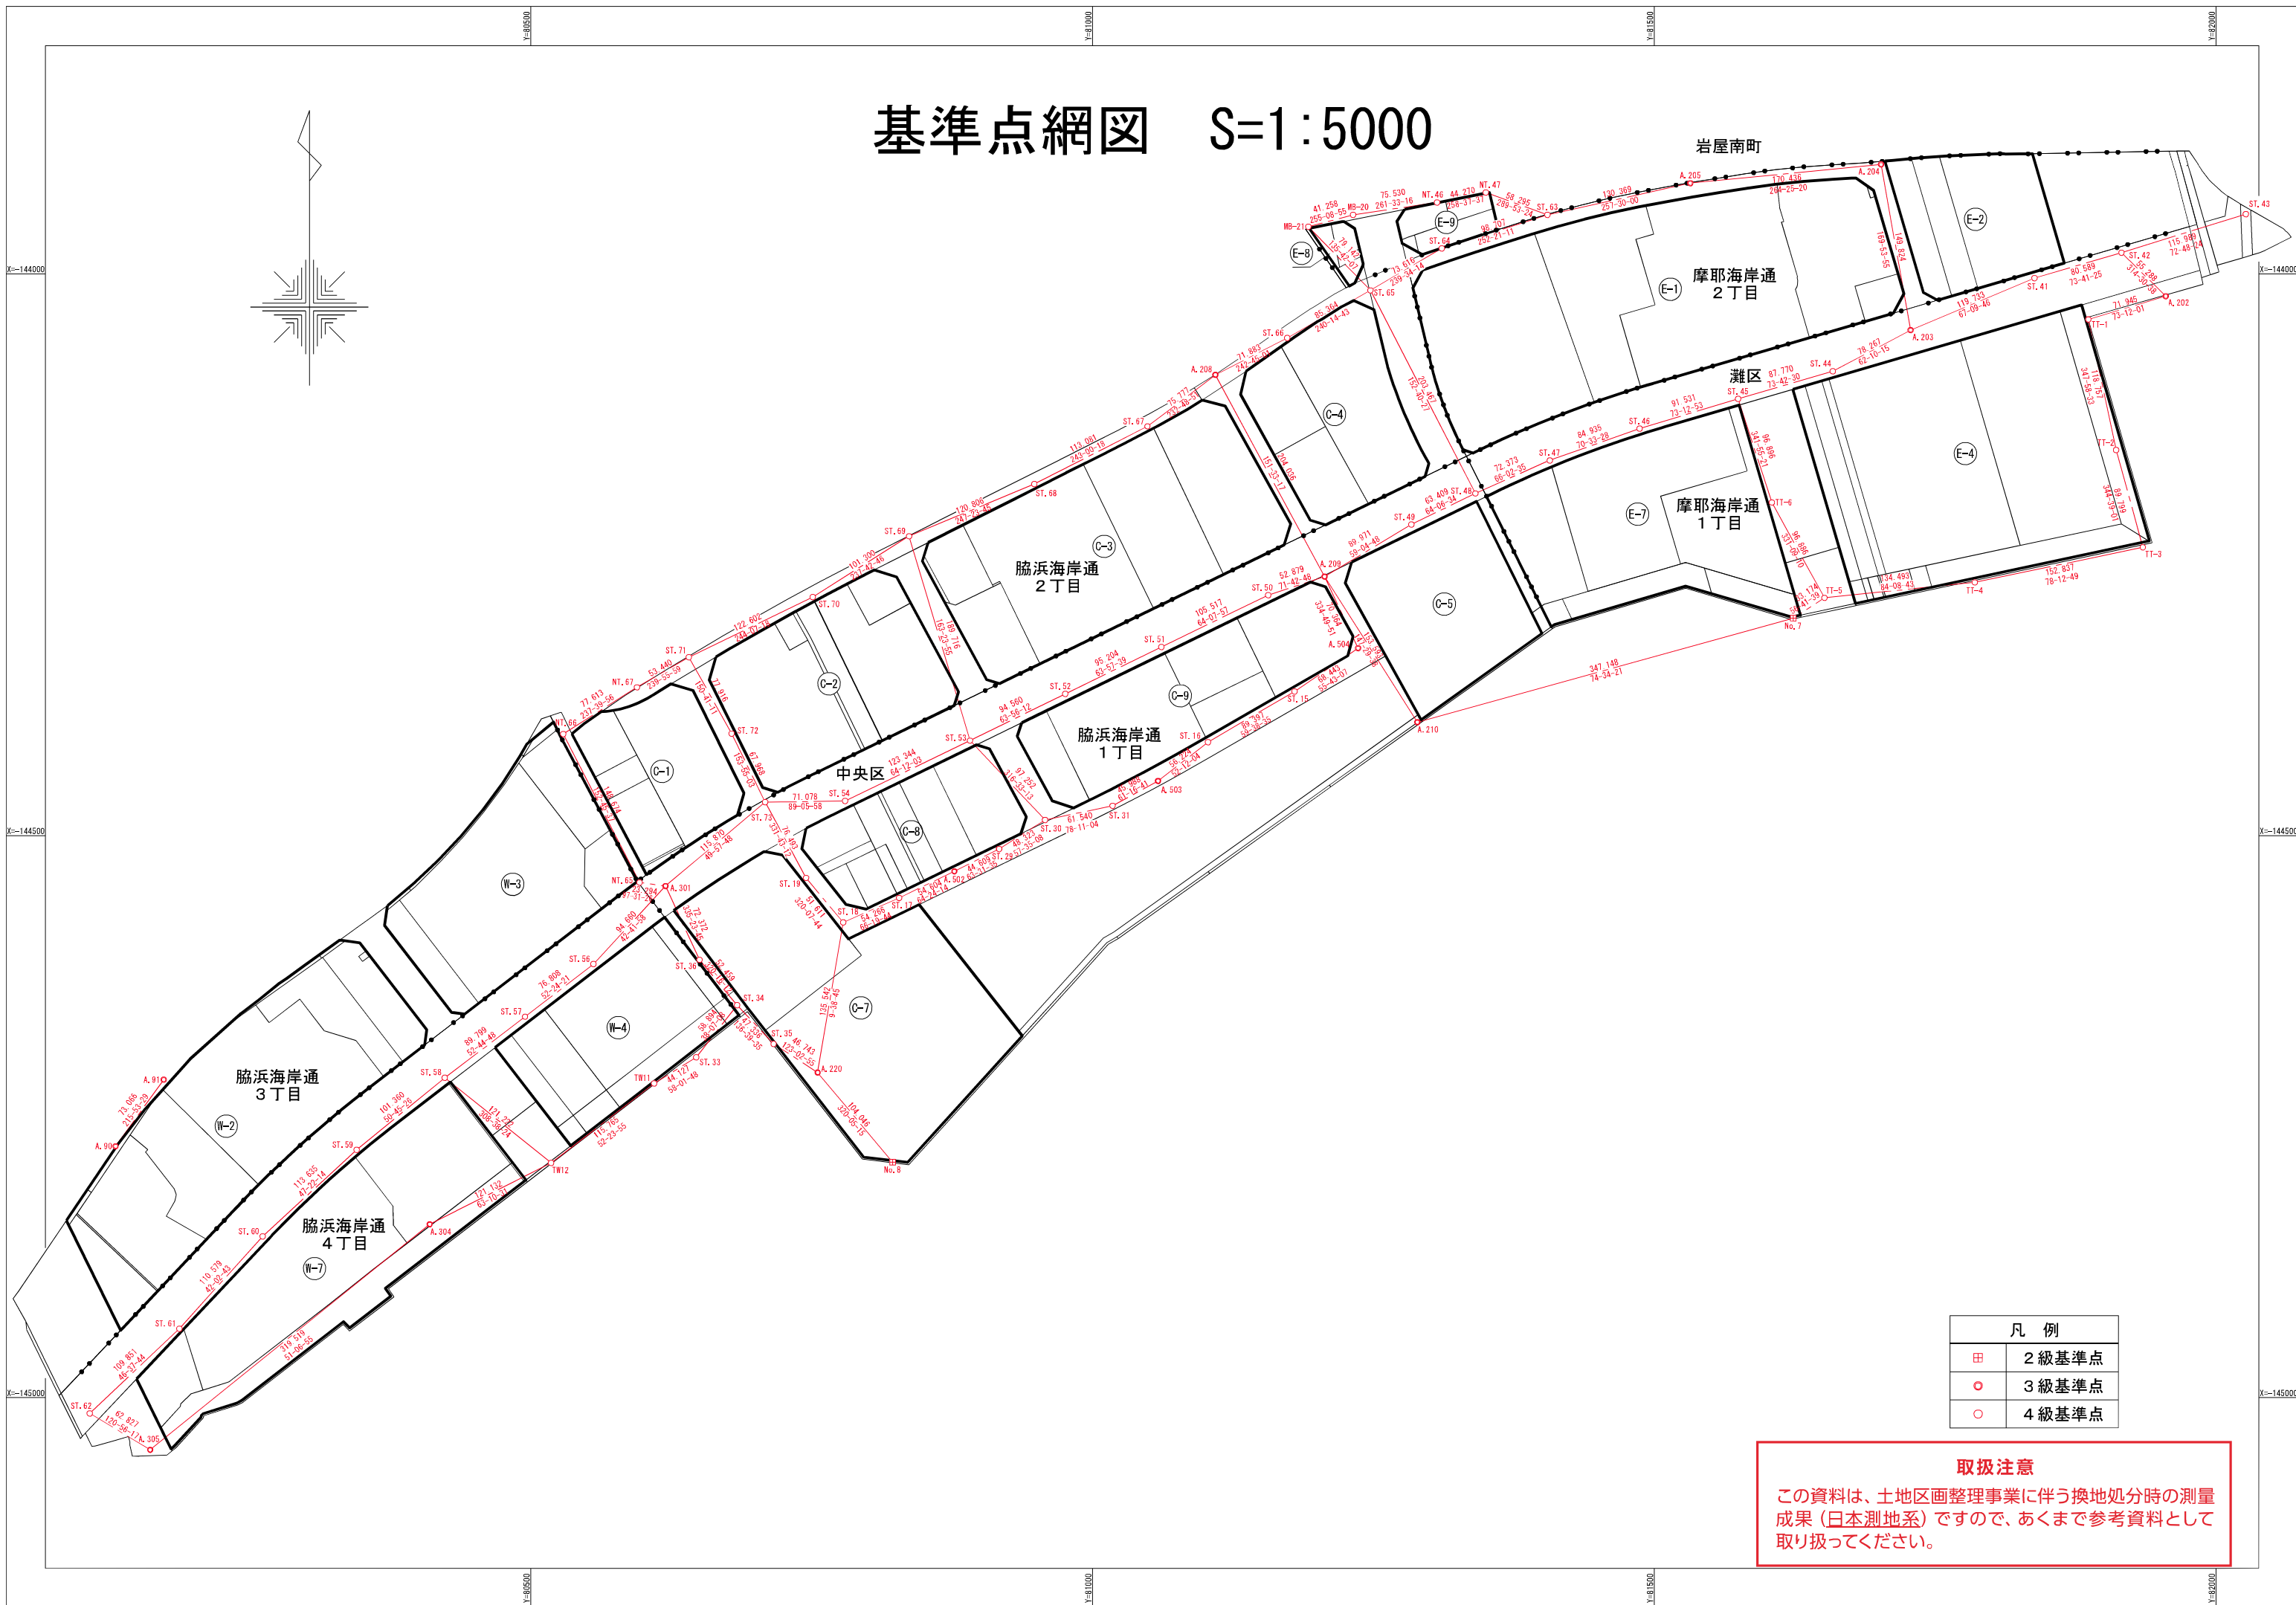


基準点網図 S=1:5000

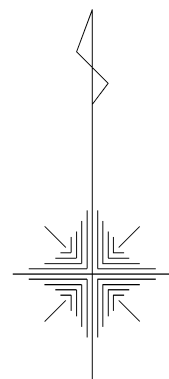

凡 例	
田	2級基準点
○	3級基準点
○	4級基準点

取扱注意

この資料は、土地区画整理事業に伴う換地処分時の測量成果（日本測地系）ですので、あくまで参考資料として取り扱ってください。

取扱注意

この資料は、土地区画整理事業に伴う換地処分時の測量成果（日本測地系）ですので、あくまで参考資料として取り扱ってください。

基準点座標リスト

点名	種別	X座標	Y座標	点名	種別	X座標	Y座標
No. 7	2級	-144306.604	81623.616	ST. 15	4級	-144371.656	81179.810
No. 8	2級	-144790.594	80822.055	ST. 16	4級	-144416.836	81102.670
A. 90	3級	-144776.355	80130.426	ST. 17	4級	-144555.375	80827.708
A. 91	3級	-144717.162	80173.261	ST. 18	4級	-144577.162	80778.008
A. 202	3級	-144019.909	81955.110	ST. 19	4級	-144537.551	80744.922
A. 203	3級	-144050.252	81727.990	ST. 29	4級	-144511.899	80916.884
A. 204	3級	-143902.750	81701.712	ST. 30	4級	-144485.996	80957.678
A. 205	3級	-143919.316	81532.083	ST. 31	4級	-144473.395	81017.914
A. 208	3級	-144090.019	81109.252	ST. 33	4級	-144697.204	80647.274
A. 209	3級	-144269.422	81206.438	ST. 34	4級	-144650.870	80683.629
A. 210	3級	-144398.952	81288.977	ST. 35	4級	-144685.297	80716.117
A. 220	3級	-144710.788	80755.297	ST. 35	4級	-144685.297	80716.117
A. 301	3級	-144544.725	80619.967	ST. 36	4級	-144610.526	80650.099
A. 304	3級	-144845.866	80410.025	ST. 41	4級	-144003.782	81838.337
A. 305	3級	-145046.446	80161.308	ST. 42	4級	-143981.150	81915.683
A. 502	3級	-144531.785	80876.953	ST. 43	4級	-143946.864	82026.489
A. 503	3級	-144451.295	81058.244	ST. 44	4級	-144086.790	81658.775
A. 504	3級	-144333.105	81236.363	ST. 45	4級	-144111.412	81574.529
				ST. 46	4級	-144137.845	81486.898
				ST. 47	4級	-144166.116	81406.806
				ST. 48	4級	-144195.503	81340.668
				ST. 49	4級	-144223.191	81283.623
				ST. 50	4級	-144286.014	81156.229
				ST. 51	4級	-144332.050	81061.284
				ST. 52	4級	-144373.843	80975.744
				ST. 53	4級	-144415.389	80890.800
				ST. 54	4級	-144469.071	80779.750
				ST. 56	4級	-144614.293	80555.773
				ST. 57	4級	-144661.151	80494.914
				ST. 58	4級	-144715.510	80423.437
				ST. 59	4級	-144779.631	80344.937
				ST. 60	4級	-144856.591	80261.330
				ST. 61	4級	-144938.709	80187.273
				ST. 62	4級	-145014.146	80107.420
				ST. 63	4級	-143947.533	81404.804
				ST. 64	4級	-143977.456	81310.742
				ST. 65	4級	-144014.741	81247.266
				ST. 66	4級	-144057.106	81173.157
				ST. 67	4級	-144135.819	81048.882
				ST. 68	4級	-144187.148	80948.122
				ST. 68	4級	-144187.148	80948.122
				ST. 69	4級	-144233.581	80836.596
				ST. 70	4級	-144287.692	80750.959
				ST. 71	4級	-144341.203	80640.651
				ST. 72	4級	-144409.142	80678.798
				ST. 73	4級	-144470.188	80708.681
				NT. 46	4級	-143936.430	81306.585
				NT. 47	4級	-143927.700	81349.986
				NT. 65	4級	-144541.675	80596.874
				NT. 66	4級	-144409.489	80528.824
				NT. 67	4級	-144367.977	80594.402
				TT-1	4級	-144040.703	81886.236
				TT-2	4級	-144156.854	81910.976
				TT-3	4級	-144243.450	81934.747
				TT-4	4級	-144274.669	81785.132
				TT-5	4級	-144288.388	81651.341
				TT-6	4級	-144203.525	81604.596
				MB-20	4級	-143947.523	81231.874
				MB-21	4級	-143958.098	81191.994
				TW11	4級	-144720.568	80609.840
				TW12	4級	-144791.204	80518.122

面積（座標法）計算書

地番： 4-1

測点名	[1] X(i)	[2] X(i+1)-X(i-1)	[3] Y(i)	[4] Y(i+1)-Y(i-1)	[2]*[3]	[1]*[4]	方向角	夾角	距離
C-8-19	-144437.956	-98.501	80857.966	-0.161	-7964590.508966	23254.510916	154-03-12	90-00-05	88.501
C-8-18	-144517.536	-60.394	80896.688	78.150	-4885674.575072	-11294045.438400	64-03-07	89-59-55	43.848
C-8-5	-144498.350	34.228	80936.116	44.266	2770281.378448	-6396363.961100	17-49-46	133-46-39	15.801
C-8-6	-144483.308	75.671	80940.954	-27.938	6124882.930134	4036574.658904	331-36-16	133-46-30	68.921
C-8-7	-144422.679	64.273	80908.178	-44.105	5200211.324594	6369762.257295	287-49-50	136-13-34	11.901
C-8-8	-144419.035	-15.277	80896.849	-50.212	-1235861.162173	7251568.585420	244-03-07	136-13-17	43.242
合計				倍面積	9249.386965	-9249.386965			272.214
				面積	4624.693	4624.693			
				坪数	1398.96	1398.96			

面積（座標法）計算書

地番： 4-2

測点名	[1] X(i)	[2] X(i+1)-X(i-1)	[3] Y(i)	[4] Y(i+1)-Y(i-1)	[2]*[3]	[1]*[4]	方向角	夾角	距離
C-8-36	-144452.615	-94.239	80827.843	8.599	-7617135.096477	-1242148.036385	154-03-12	90-00-10	88.501
C-8-37	-144532.195	-64.921	80866.565	68.845	-5249938.266365	-9950318.964775	64-03-02	89-59-50	33.500
C-8-18	-144517.536	94.239	80896.688	-8.599	7623622.980432	1242706.292064	334-03-12	90-00-10	88.501
C-8-19	-144437.956	64.921	80857.966	-68.845	5249380.010686	9943831.080820	244-03-02	89-59-50	33.500
合計				倍面積	5929.628276	-5929.628276			244.002
				面積	2964.814	2964.814			
				坪数	896.85	896.85			

面積（座標法）計算書

地番： 4-3

測点名	[1] X(i)	[2] X(i+1)-X(i-1)	[3] Y(i)	[4] Y(i+1)-Y(i-1)	[2]*[3]	[1]*[4]	方向角	夾角	距離
C-8-36	-144452.615	71.612	80827.843	-55.095	5788243.492916	7958616.823425	244-03-00	89-59-48	18.209
C-8-34	-144460.583	-87.545	80811.470	22.352	-7074640.141150	-3228982.951216	154-03-03	90-00-03	88.499
C-8-33	-144540.160	-71.612	80850.195	55.095	-5789844.164340	-7963440.115200	64-03-15	90-00-12	18.205
C-8-37	-144532.195	87.545	80866.565	-22.352	7079463.432925	3230583.622640	334-03-12	89-59-57	88.501
合計				倍面積	3222.620351	-3222.620351			213.414
				面積	1611.310	1611.310			
				坪数	487.42	487.42			

面積（座標法）計算書

地番： 4-4

測点名	[1] X(i)	[2] X(i+1)-X(i-1)	[3] Y(i)	[4] Y(i+1)-Y(i-1)	[2]*[3]	[1]*[4]	方向角	夾角	距離
C-8-35	-144462.080	-81.074	80808.394	35.648	-6551459.735156	-5149784.227840	154-03-05	90-00-08	88.499
C-8-32	-144541.657	-78.080	80847.118	41.801	-6312542.973440	-6041985.804257	64-03-23	90-00-18	3.422
C-8-33	-144540.160	81.074	80850.195	-35.648	6554848.709430	5152567.623680	334-03-03	89-59-40	88.499
C-8-34	-144460.583	78.080	80811.470	-41.801	6309759.577600	6038596.829983	244-02-57	89-59-54	3.421
合計				倍面積	605.578434	-605.578434			183.841
				面積	302.789	302.789			
				坪数	91.59	91.59			

面積（座標法）計算書

地番： 4-5

測点名	[1] X(i)	[2] X(i+1)-X(i-1)	[3] Y(i)	[4] Y(i+1)-Y(i-1)	[2]*[3]	[1]*[4]	方向角	夾角	距離
C-8-35	-144462.080	69.264	80808.394	-59.918	5597112.602016	8655878.909440	244-03-09	90-00-04	23.570
C-8-38	-144472.393	-50.102	80787.200	-1.832	-4047600.294400	264673.423976	154-03-06	89-59-57	44.250
C-8-40	-144512.182	-35.262	80806.562	28.665	-2849400.989244	-4142441.697030	64-03-06	90-00-00	10.346
C-8-27	-144507.655	-35.262	80815.865	28.664	-2849729.031630	-4142167.422920	154-03-10	270-00-04	44.249
C-8-15	-144547.444	-34.002	80835.226	31.253	-2748559.354452	-4517541.267332	64-03-04	89-59-54	13.225
C-8-32	-144541.657	85.364	80847.118	-26.832	6901433.380952	3878341.740624	334-03-05	90-00-01	88.499
合計				倍面積	3256.313242	-3256.313242			224.139
				面積	1628.156	1628.156			
				坪数	492.51	492.51			

取扱注意

この資料は、土地区画整理事業に伴う換地処分時の測量
成果（日本測地系）ですので、あくまで参考資料として
取り扱ってください。

面積（座標法）計算書

地番： 4-6

測点名	[1] X(i)	[2] X(i+1)-X(i-1)	[3] Y(i)	[4] Y(i+1)-Y(i-1)	[2]*[3]	[1]*[4]	方向角	夾角	距離
C-8-39	-144551.971	-35.262	80825.925	28.664	-2850083.767350	-4143437.696744	64-02-48	89-59-46	10.344
C-8-15	-144547.444	44.316	80835.226	-10.060	3582293.875416	1454147.286640	334-03-10	90-00-22	44.249
C-8-27	-144507.655	35.262	80815.865	-28.664	2849729.031630	4142167.422920	244-03-06	89-59-56	10.346
C-8-40	-144512.182	-44.316	80806.562	10.060	-3581023.601592	-1453792.550920	154-03-02	89-59-56	44.250
合計				倍面積	915.538104	-915.538104			109.189
				面積	457.769	457.769			
				坪数	138.47	138.47			

取扱注意

この資料は、土地区画整理事業に伴う換地処分時の測量
成果（日本測地系）ですので、あくまで参考資料として
取り扱ってください。

面積（座標法）計算書

地番： 4-7

測点名	[1] X(i)	[2] X(i+1)-X(i-1)	[3] Y(i)	[4] Y(i+1)-Y(i-1)	[2]*[3]	[1]*[4]	方向角	夾角	距離
C-8-14	-144564.601	-27.159	80799.968	45.319	-2194446.330912	-6551523.152719	64-03-13	90-00-07	28.867
C-8-39	-144551.971	52.419	80825.925	6.594	4236814.162575	-953175.696774	334-03-02	89-59-49	44.250
C-8-40	-144512.182	27.159	80806.562	-45.319	2194625.417358	6549147.576058	244-03-10	90-00-08	28.866
C-8-24	-144524.812	-52.419	80780.606	-6.594	-4234438.585914	952996.610328	154-03-06	89-59-56	44.250
合計				倍面積	2554.663107	-2554.663107			146.233
				面積	1277.331	1277.331			
				坪数	386.39	386.39			

面積（座標法）計算書

地番： 4-8

測点名	[1] X(i)	[2] X(i+1)-X(i-1)	[3] Y(i)	[4] Y(i+1)-Y(i-1)	[2]*[3]	[1]*[4]	方向角	夾角	距離
C-8-13	-144535.012	-36.444	80759.645	-0.291	-2943204.502380	42059.688492	141-46-33	77-43-27	33.407
C-8-3	-144561.256	-30.378	80780.315	38.703	-2453944.409070	-5594954.290968	102-54-42	141-08-09	18.501
C-8-4	-144565.390	-3.345	80798.348	19.653	-270270.474060	-2841143.609670	64-01-56	141-07-14	1.802
C-8-14	-144564.601	40.578	80799.968	-17.742	3278701.101504	2564865.150942	334-03-06	90-01-10	44.250
C-8-24	-144524.812	29.589	80780.606	-40.323	2390217.350934	5827673.994276	244-03-06	90-00-00	23.311
合計				倍面積	1499.066928	-1499.066928			121.271
				面積	749.533	749.533			
				坪数	226.73	226.73			

取扱注意

この資料は、土地区画整理事業に伴う換地処分時の測量
成果（日本測地系）ですので、あくまで参考資料として
取り扱ってください。

面積（座標法）計算書

地番： 4-9

測点名	[1] X(i)	[2] X(i+1)-X(i-1)	[3] Y(i)	[4] Y(i+1)-Y(i-1)	[2]*[3]	[1]*[4]	方向角	夾角	距離
X04	-144528.357	-26.060	80754.404	-33.908	-2104459.768240	4900667.529156	141-46-43	78-08-42	8.471
C-8-13	-144535.012	11.675	80759.645	42.910	942868.855375	-6201997.364920	64-03-08	102-16-25	41.892
C-8-25	-144516.682	22.830	80797.314	46.917	1844602.678620	-6780289.169394	64-03-10	180-00-02	10.285
C-8-40	-144512.182	12.230	80806.562	5.487	988264.253260	-792938.342634	334-03-18	90-00-08	8.596
X01	-144504.452	3.230	80802.801	-13.009	260993.047230	1879858.416068	244-03-10	89-59-52	10.285
X02	-144508.952	-23.905	80793.553	-48.397	-1931369.884465	6993799.749944	243-38-01	179-34-51	43.694
合計				倍面積	899.181780	-899.181780			123.223
				面積	449.590	449.590			
				坪数	136.00	136.00			

面積（座標法）計算書

地番： 4-10

測点名	[1] X(i)	[2] X(i+1)-X(i-1)	[3] Y(i)	[4] Y(i+1)-Y(i-1)	[2]*[3]	[1]*[4]	方向角	夾角	距離
C-8-1	-144493.502	-19.251	80745.021	-5.970	-1554422.399271	862626.206940	191-53-17	129-53-20	18.500
C-8-2	-144511.605	-34.855	80741.210	9.383	-2814234.874550	-1355952.389715	141-46-33	129-53-16	21.324
X04	-144528.357	2.653	80754.404	52.343	214241.433812	-7565047.790451	63-38-01	101-51-28	43.694
X02	-144508.952	23.905	80793.553	48.397	1931369.884465	-6993799.749944	64-03-10	180-25-09	10.285
X01	-144504.452	36.559	80802.801	-6.353	2954069.601759	918036.783556	334-03-03	89-59-53	35.653
C-8-38	-144472.393	27.559	80787.200	-24.848	2226414.444800	3589850.021264	244-03-01	89-59-58	10.284
C-8-23	-144476.893	-6.753	80777.953	-13.878	-545493.516609	2005050.321054	244-03-25	180-00-24	5.150
C-8-9	-144479.146	-4.832	80773.322	-9.891	-390296.691904	1429043.233086	243-52-52	179-49-27	5.858
C-8-10	-144481.725	-7.831	80768.062	-15.733	-632494.693522	2273130.979425	243-22-02	179-29-10	11.716
C-8-11	-144486.977	-10.629	80757.589	-20.882	-858372.413481	3017177.053714	242-40-49	179-18-47	11.716
C-8-12	-144492.354	-6.525	80747.180	-12.568	-526875.349500	1815979.905072	241-59-57	179-19-08	2.445
合計				倍面積	3905.425999	-3905.425999			176.625
				面積	1952.712	1952.712			
				坪数	590.69	590.69			