
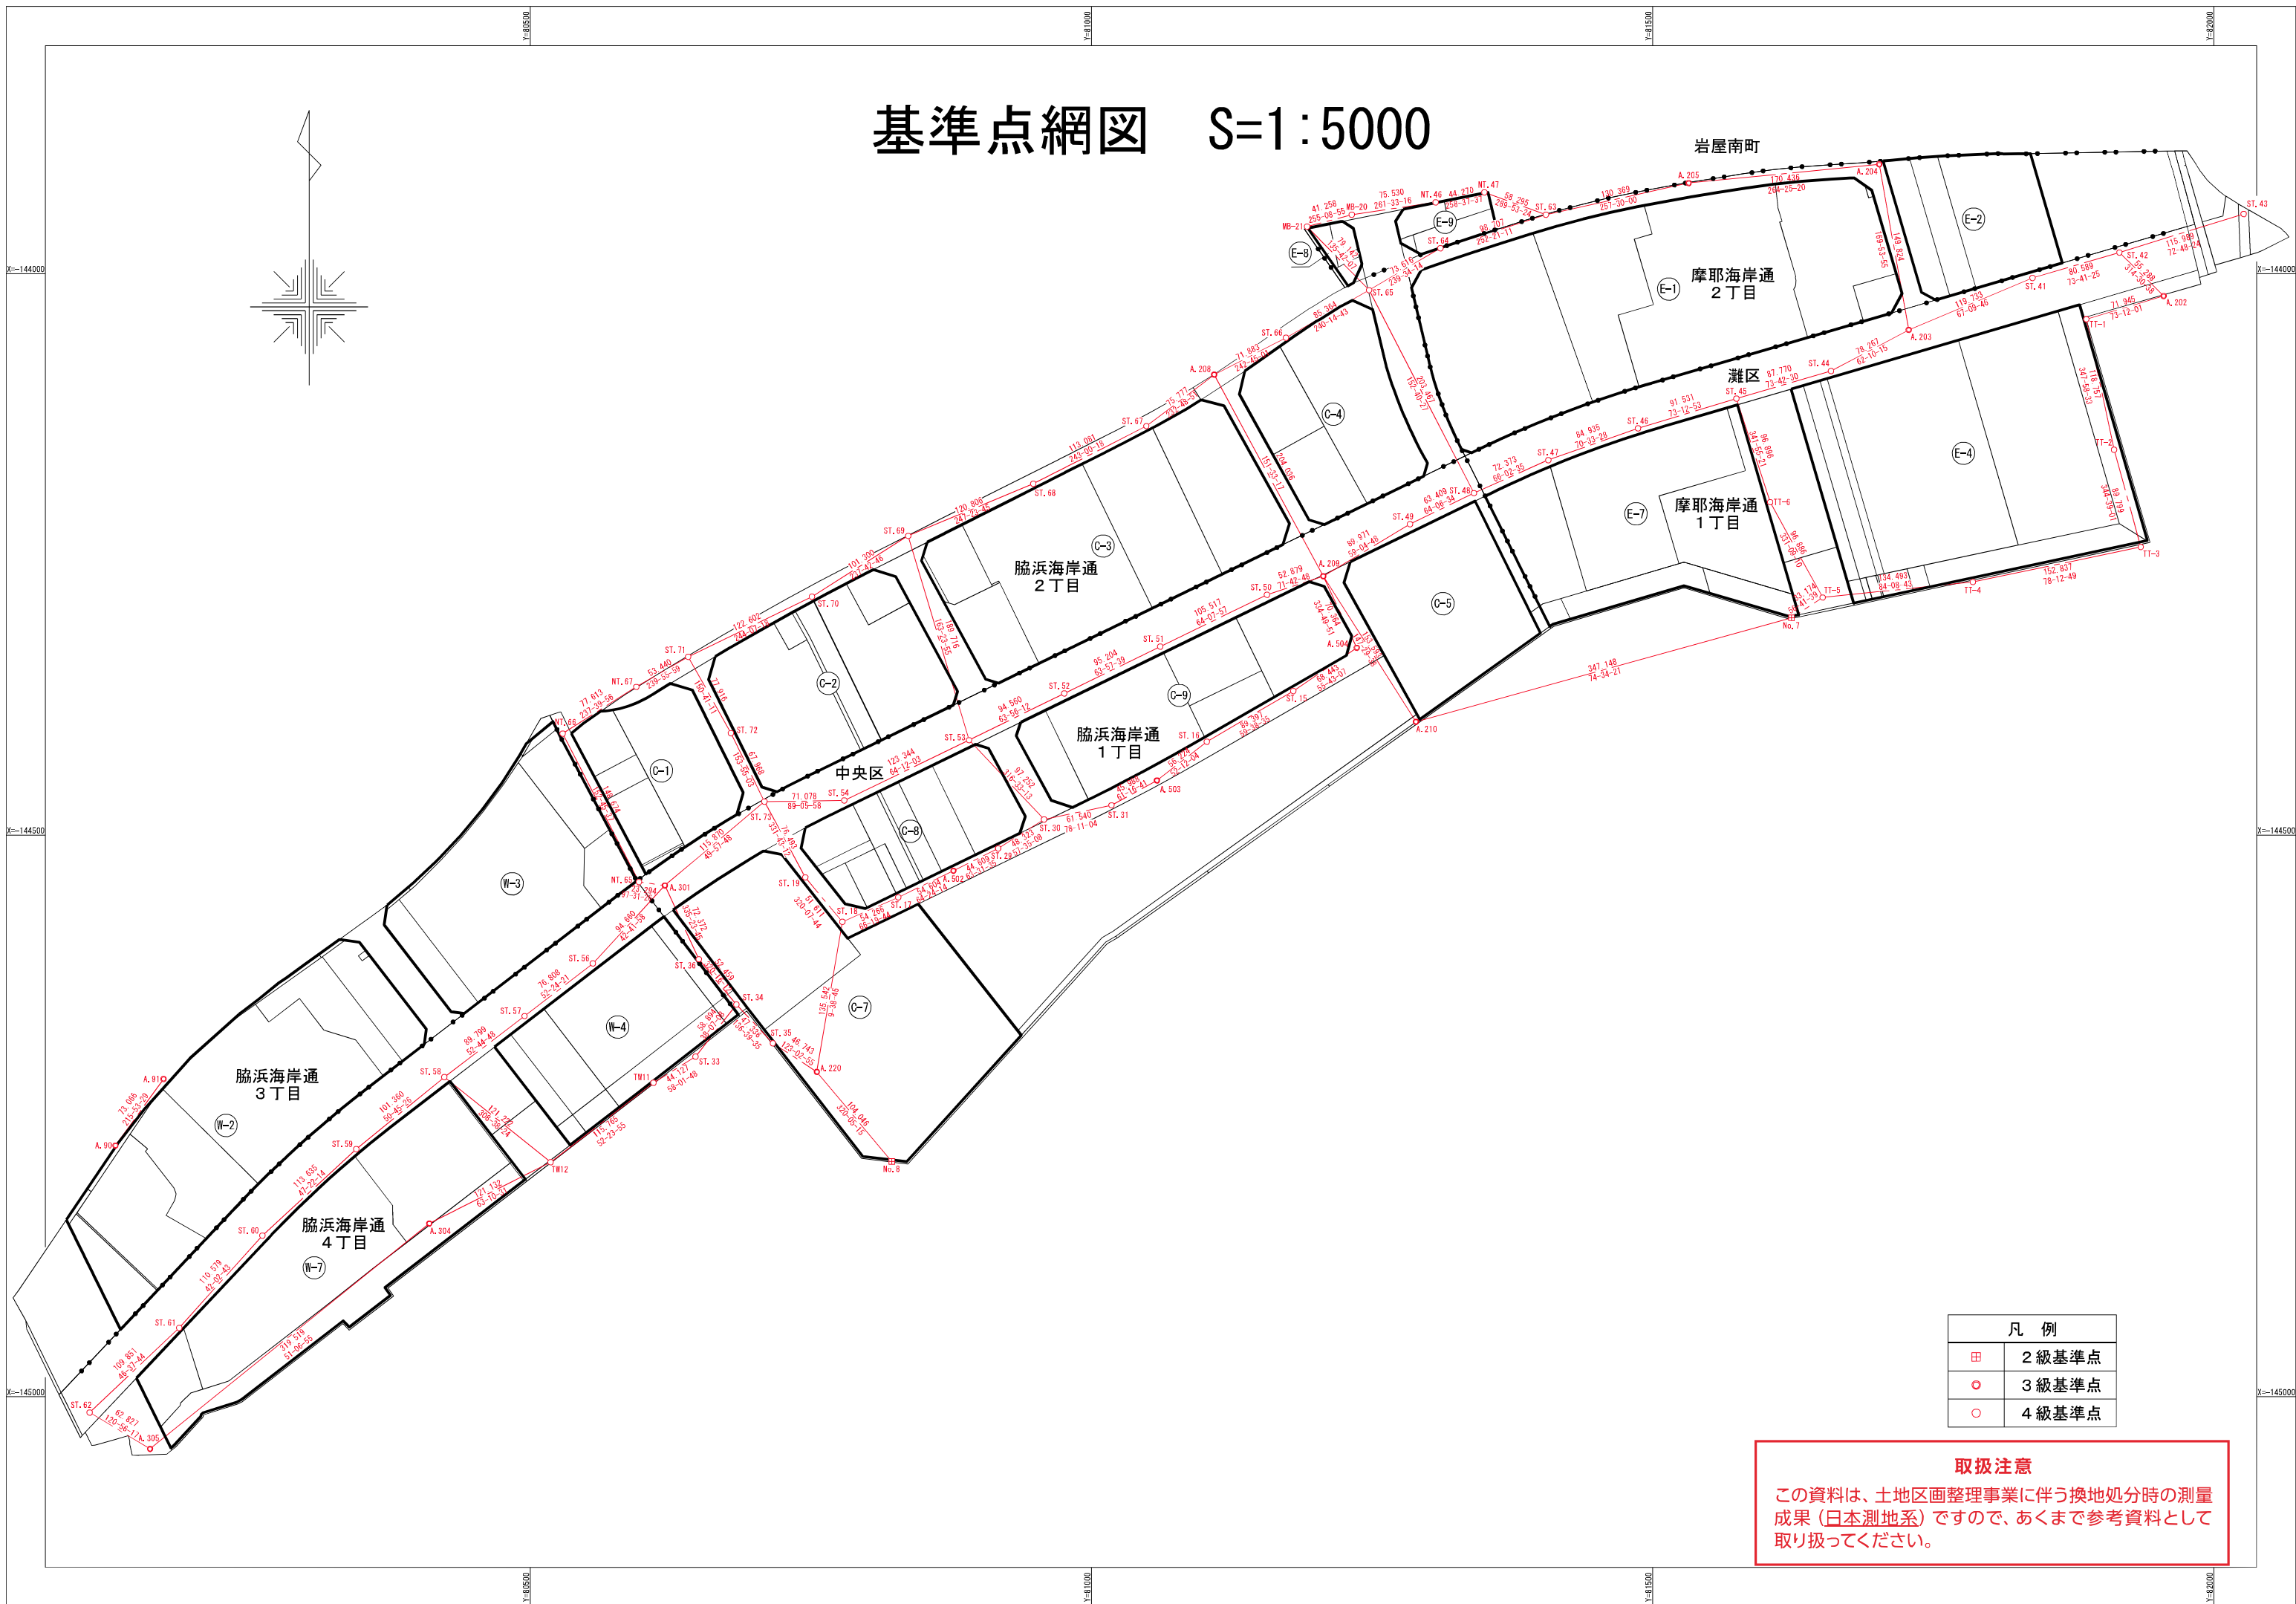


基準点網図 S=1:5000

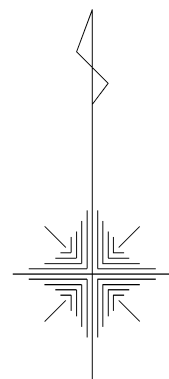

凡 例	
田	2級基準点
○	3級基準点
○	4級基準点

取扱注意

この資料は、土地区画整理事業に伴う換地処分時の測量成果（日本測地系）ですので、あくまで参考資料として取り扱ってください。

取扱注意

この資料は、土地区画整理事業に伴う換地処分時の測量成果（日本測地系）ですので、あくまで参考資料として取り扱ってください。

基準点座標リスト

点名	種別	X座標	Y座標	点名	種別	X座標	Y座標
No. 7	2級	-144306.604	81623.616	ST. 15	4級	-144371.656	81179.810
No. 8	2級	-144790.594	80822.055	ST. 16	4級	-144416.836	81102.670
A. 90	3級	-144776.355	80130.426	ST. 17	4級	-144555.375	80827.708
A. 91	3級	-144717.162	80173.261	ST. 18	4級	-144577.162	80778.008
A. 202	3級	-144019.909	81955.110	ST. 19	4級	-144537.551	80744.922
A. 203	3級	-144050.252	81727.990	ST. 29	4級	-144511.899	80916.884
A. 204	3級	-143902.750	81701.712	ST. 30	4級	-144485.996	80957.678
A. 205	3級	-143919.316	81532.083	ST. 31	4級	-144473.395	81017.914
A. 208	3級	-144090.019	81109.252	ST. 33	4級	-144697.204	80647.274
A. 209	3級	-144269.422	81206.438	ST. 34	4級	-144650.870	80683.629
A. 210	3級	-144398.952	81288.977	ST. 35	4級	-144685.297	80716.117
A. 220	3級	-144710.788	80755.297	ST. 35	4級	-144685.297	80716.117
A. 301	3級	-144544.725	80619.967	ST. 36	4級	-144610.526	80650.099
A. 304	3級	-144845.866	80410.025	ST. 41	4級	-144003.782	81838.337
A. 305	3級	-145046.446	80161.308	ST. 42	4級	-143981.150	81915.683
A. 502	3級	-144531.785	80876.953	ST. 43	4級	-143946.864	82026.489
A. 503	3級	-144451.295	81058.244	ST. 44	4級	-144086.790	81658.775
A. 504	3級	-144333.105	81236.363	ST. 45	4級	-144111.412	81574.529
				ST. 46	4級	-144137.845	81486.898
				ST. 47	4級	-144166.116	81406.806
				ST. 48	4級	-144195.503	81340.668
				ST. 49	4級	-144223.191	81283.623
				ST. 50	4級	-144286.014	81156.229
				ST. 51	4級	-144332.050	81061.284
				ST. 52	4級	-144373.843	80975.744
				ST. 53	4級	-144415.389	80890.800
				ST. 54	4級	-144469.071	80779.750
				ST. 56	4級	-144614.293	80555.773
				ST. 57	4級	-144661.151	80494.914
				ST. 58	4級	-144715.510	80423.437
				ST. 59	4級	-144779.631	80344.937
				ST. 60	4級	-144856.591	80261.330
				ST. 61	4級	-144938.709	80187.273
				ST. 62	4級	-145014.146	80107.420
				ST. 63	4級	-143947.533	81404.804
				ST. 64	4級	-143977.456	81310.742
				ST. 65	4級	-144014.741	81247.266
				ST. 66	4級	-144057.106	81173.157
				ST. 67	4級	-144135.819	81048.882
				ST. 68	4級	-144187.148	80948.122
				ST. 68	4級	-144187.148	80948.122
				ST. 69	4級	-144233.581	80836.596
				ST. 70	4級	-144287.692	80750.959
				ST. 71	4級	-144341.203	80640.651
				ST. 72	4級	-144409.142	80678.798
				ST. 73	4級	-144470.188	80708.681
				NT. 46	4級	-143936.430	81306.585
				NT. 47	4級	-143927.700	81349.986
				NT. 65	4級	-144541.675	80596.874
				NT. 66	4級	-144409.489	80528.824
				NT. 67	4級	-144367.977	80594.402
				TT-1	4級	-144040.703	81886.236
				TT-2	4級	-144156.854	81910.976
				TT-3	4級	-144243.450	81934.747
				TT-4	4級	-144274.669	81785.132
				TT-5	4級	-144288.388	81651.341
				TT-6	4級	-144203.525	81604.596
				MB-20	4級	-143947.523	81231.874
				MB-21	4級	-143958.098	81191.994
				TW11	4級	-144720.568	80609.840
				TW12	4級	-144791.204	80518.122

面積（座標法）計算書

地番：5-1

測点名	[1] X(i)	[2] X(i+1)-X(i-1)	[3] Y(i)	[4] Y(i+1)-Y(i-1)	[2]*[3]	[1]*[4]	方向角	夾角	距離
C-9-16	-144278.669	48.382	81207.309	-37.874	3928972.024038	5464410.309706	287-30-16	136-32-30	14.000
C-9-17	-144274.458	-27.608	81193.957	-78.740	-2241602.764856	11360170.822920	244-03-06	136-32-50	72.719
C-9-H	-144306.277	-102.462	81128.569	-31.017	-8312595.436878	4475947.793709	154-03-18	90-00-12	78.561
C-9-L	-144376.920	-33.620	81162.940	98.535	-2728698.042800	-14226179.812200	60-00-53	85-57-35	74.079
C-9-14	-144339.897	54.080	81227.104	68.891	4392761.784320	-9943719.844227	15-29-23	135-28-30	17.700
C-9-15	-144322.840	61.228	81231.831	-19.795	4973662.548468	2856870.617800	330-57-46	135-28-23	50.521
合計				倍面積	12500.112292	-12500.112292			307.580
				面積	6250.056	6250.056			
				坪数	1890.64	1890.64			

面積（座標法）計算書

地番：5-2

測点名	[1] X(i)	[2] X(i+1)-X(i-1)	[3] Y(i)	[4] Y(i+1)-Y(i-1)	[2]*[3]	[1]*[4]	方向角	夾角	距離
C-9-J	-144384.837	-59.221	81087.244	-50.736	-4802067.676924	7325509.090032	154-03-26	90-00-19	31.051
C-9-M	-144412.759	7.917	81100.828	75.696	642075.255276	-10931468.205264	60-00-53	85-57-27	71.710
C-9-L	-144376.920	59.221	81162.940	50.736	4806550.469740	-7325107.413120	334-03-21	94-02-28	26.003
C-9-K	-144353.538	-7.917	81151.564	-75.696	-642476.932188	10926985.412448	244-03-07	89-59-46	71.531
合計				倍面積	4081.115904	-4081.115904			200.295
				面積	2040.557	2040.557			
				坪数	617.26	617.26			

面積（座標法）計算書

地 番： 5-3

測点名	[1] X(i)	[2] X(i+1)-X(i-1)	[3] Y(i)	[4] Y(i+1)-Y(i-1)	[2]*[3]	[1]*[4]	方向角	夾 角	距 離
C-9-26	-144388.920	-130.860	80958.736	-66.822	-10594260.192960	9648356.412240	154-03-05	89-59-58	88.430
C-9-23	-144468.435	-78.750	80997.430	40.246	-6378547.612500	-5814276.635010	63-45-39	89-42-34	1.730
C-9-6	-144467.670	8.341	80998.982	16.580	675612.508862	-2395273.968600	63-14-46	179-29-07	16.830
C-9-7	-144460.094	15.294	81014.010	29.984	1239028.268940	-4331491.458496	62-42-15	179-27-29	16.830
C-9-8	-144452.376	15.576	81028.966	29.840	1262107.174416	-4310458.899840	62-10-06	179-27-51	16.831
C-9-9	-144444.518	15.855	81043.850	29.692	1284950.241750	-4288846.628456	61-37-44	179-27-38	16.829
C-9-10	-144436.521	16.133	81058.658	29.541	1307719.329514	-4266799.266861	61-05-28	179-27-44	16.830
C-9-11	-144428.385	16.410	81073.391	29.389	1330414.346310	-4244605.806765	60-33-12	179-27-44	16.830
C-9-12	-144420.111	12.463	81088.047	21.956	1010600.329761	-3170887.957116	60-09-05	179-35-53	8.417
C-9-13	-144415.922	7.352	81095.347	12.781	596212.991144	-1845779.899082	60-00-41	179-51-36	6.328
C-9-M	-144412.759	78.347	81100.828	-31.095	6354006.571316	4490514.741105	334-03-28	94-02-47	83.609
C-9-I	-144337.575	23.839	81064.252	-142.092	1932490.703428	20509214.706900	244-03-07	89-59-39	117.345
合計				倍面積	20334.659981	-20334.659981			406.839
				面 積	10167.329	10167.329			
				坪 数	3075.61	3075.61			

面積（座標法）計算書

地番： 5-4

測点名	[1] X(i)	[2] X(i+1)-X(i-1)	[3] Y(i)	[4] Y(i+1)-Y(i-1)	[2]*[3]	[1]*[4]	方向角	夾角	距離
C-9-2	-144411.806	-69.636	80932.993	27.057	-5635849.900548	-3907350.234942	151-36-17	133-46-41	65.200
C-9-3	-144469.162	-63.571	80963.999	50.331	-5146962.380429	-7271277.392622	107-49-41	136-13-24	20.300
C-9-4	-144475.377	-5.944	80983.324	19.884	-481364.877856	-2872748.396268	64-08-10	136-18-29	0.621
C-9-5	-144475.106	6.942	80983.883	14.106	562190.115786	-2037965.845236	63-46-58	179-38-48	15.100
C-9-23	-144468.435	86.186	80997.430	-25.147	6980844.501980	3632947.734945	334-03-05	90-16-07	88.430
C-9-26	-144388.920	68.909	80958.736	-60.488	5578785.539024	8733796.992960	244-03-01	89-59-56	24.238
C-9-1	-144399.526	-22.886	80936.942	-25.743	-1852322.854612	3717276.997818	197-49-36	133-46-35	12.899
合計				倍面積	5320.143345	-5320.143345			226.788
				面積	2660.071	2660.071			
				坪数	804.67	804.67			

取扱注意

この資料は、土地区画整理事業に伴う換地処分時の測量
成果（日本測地系）ですので、あくまで参考資料として
取り扱ってください。

面積（座標法）計算書

地番： 5-5

測点名	[1] X(i)	[2] X(i+1)-X(i-1)	[3] Y(i)	[4] Y(i+1)-Y(i-1)	[2]*[3]	[1]*[4]	方向角	夾角	距離
C-9-I	-144337.575	-78.560	81064.252	-41.325	-6368407.637120	5964750.286875	154-03-29	90-00-24	52.558
C-9-J	-144384.837	-15.963	81087.244	87.312	-1294395.675972	-12606528.888144	64-03-07	89-59-38	71.531
C-9-K	-144353.538	78.560	81151.564	41.325	6375266.867840	-5965409.957850	334-03-17	90-00-10	52.558
C-9-H	-144306.277	15.963	81128.569	-87.312	1295055.346947	12599669.657424	244-03-05	89-59-48	71.528
合計				倍面積	7518.901695	-7518.901695			248.175
				面積	3759.450	3759.450			
				坪数	1137.23	1137.23			