
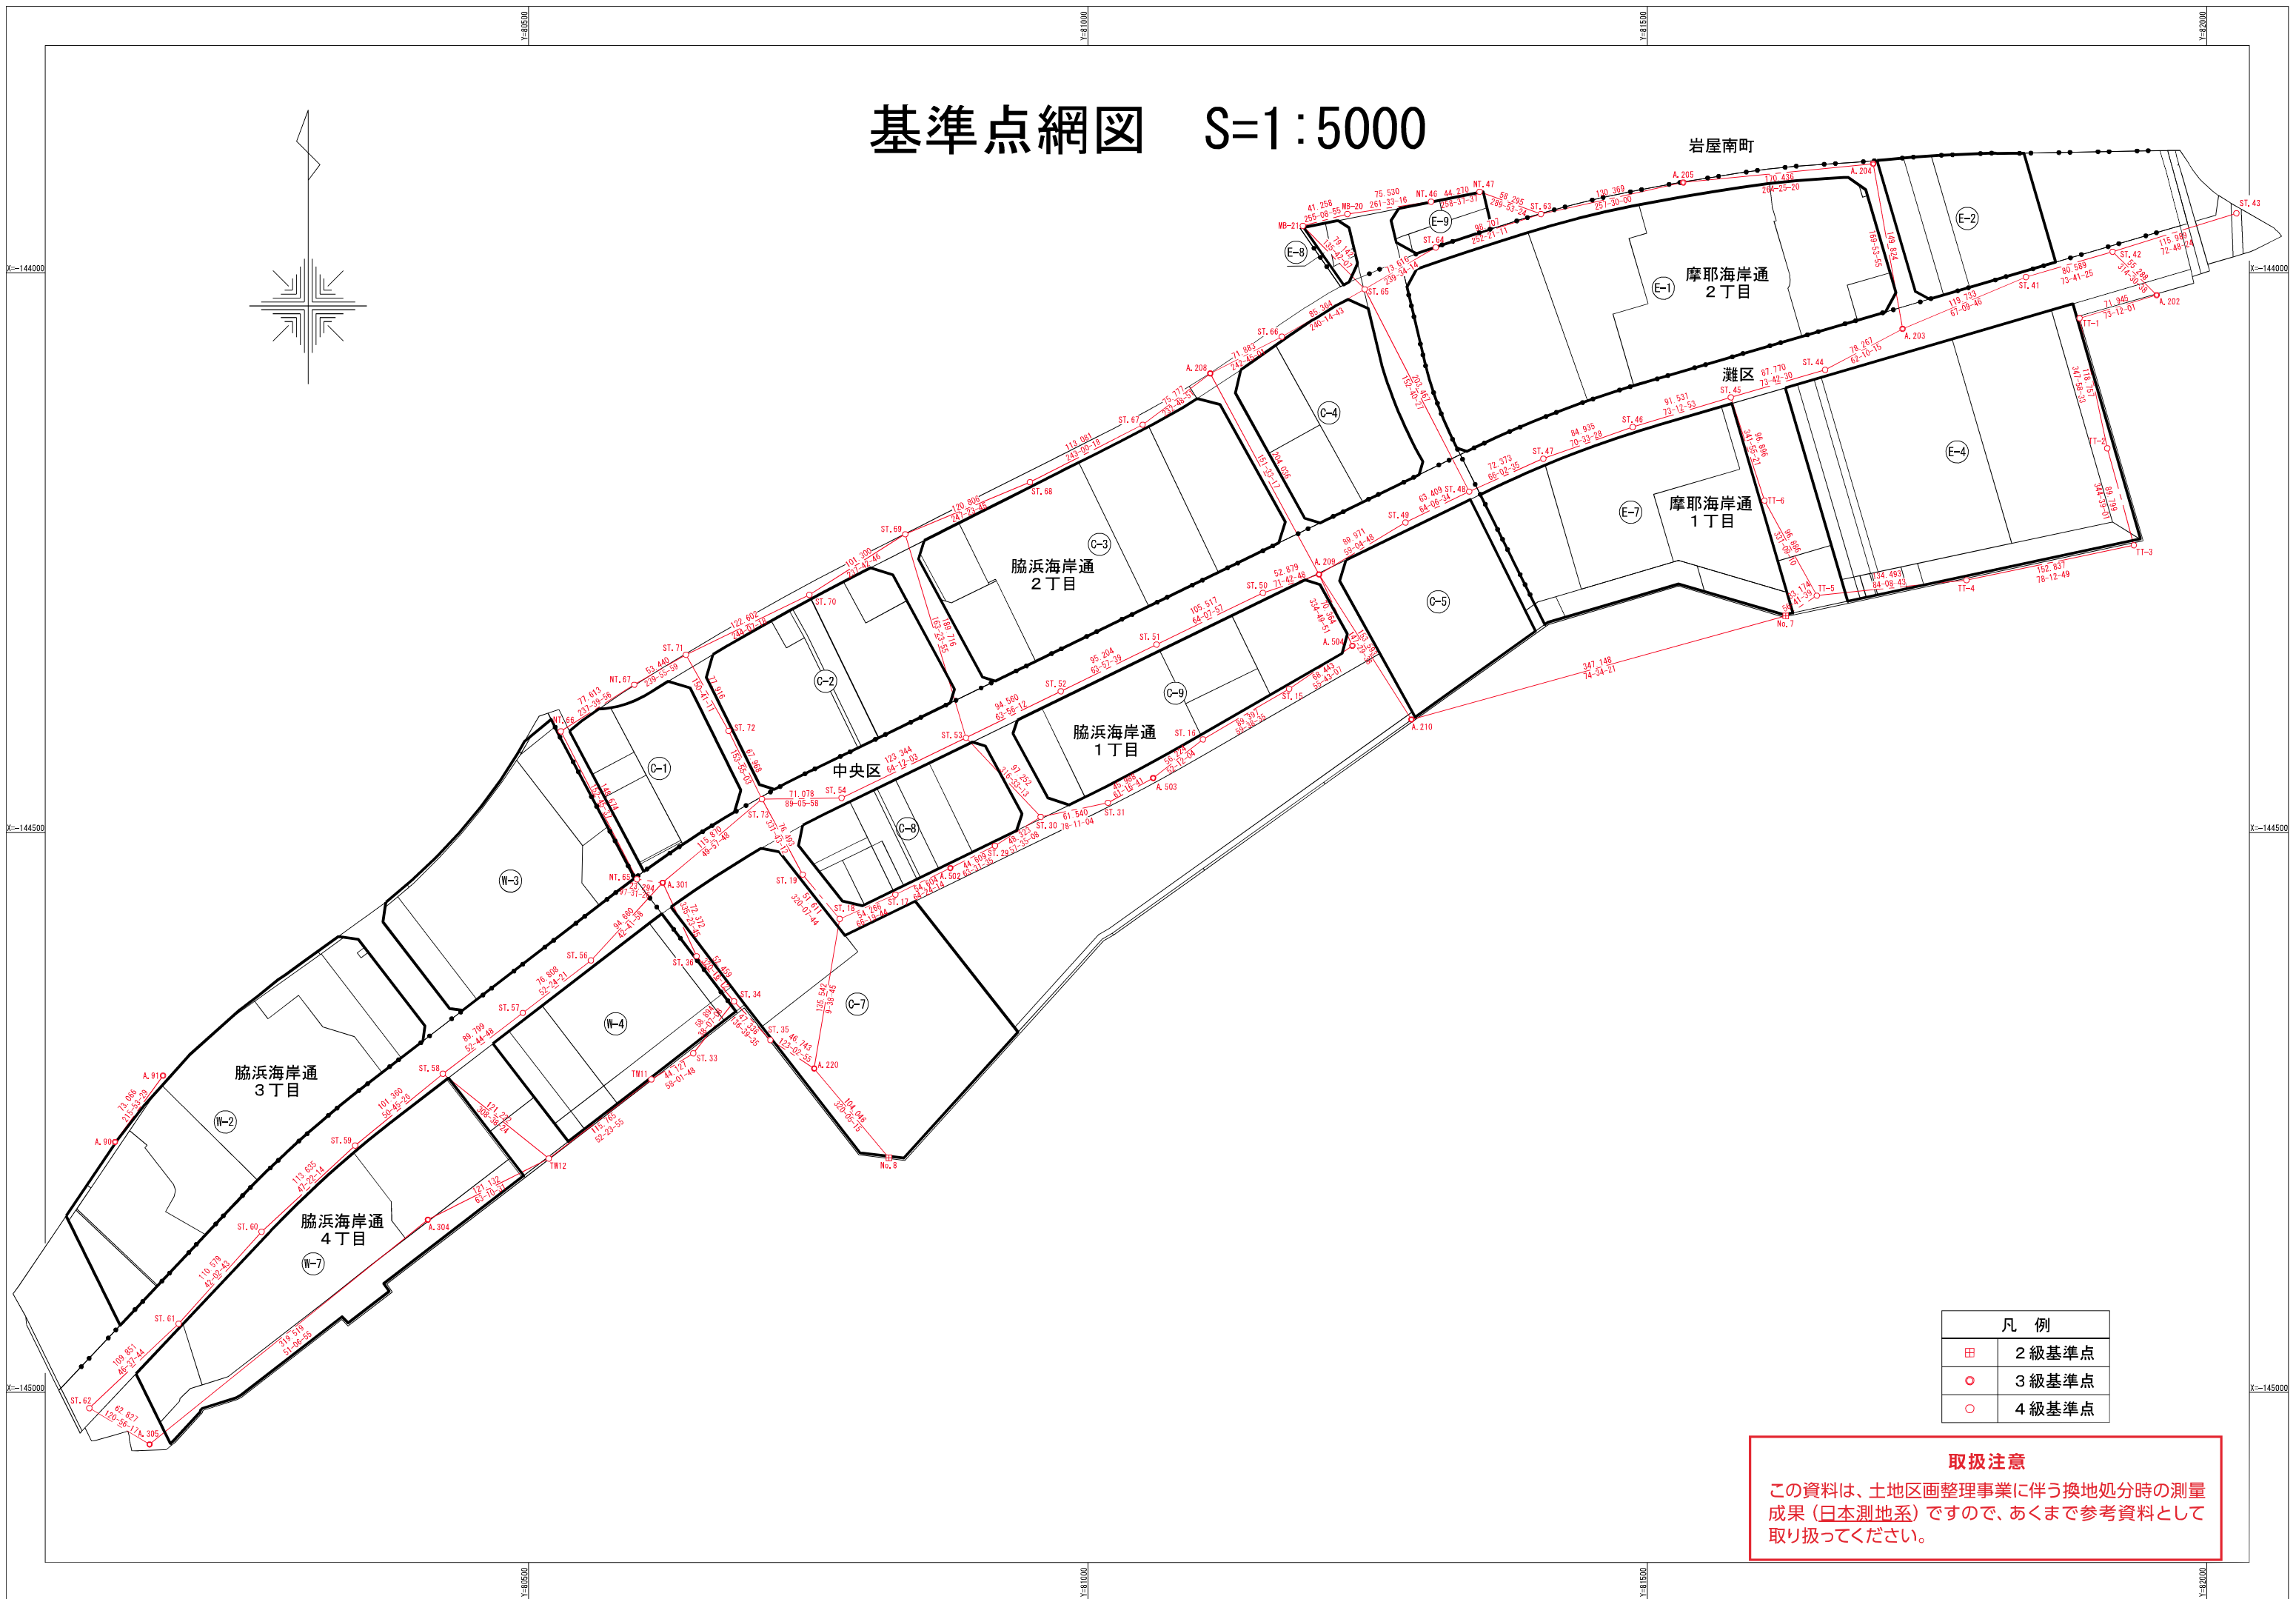


基準点網図 S=1:5000

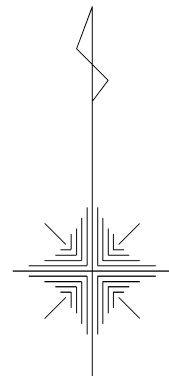

凡 例	
田	2級基準点
○	3級基準点
○	4級基準点

取扱注意

この資料は、土地区画整理事業に伴う換地処分時の測量成果（日本測地系）ですので、あくまで参考資料として取り扱ってください。

取扱注意

この資料は、土地区画整理事業に伴う換地処分時の測量成果（日本測地系）ですので、あくまで参考資料として取り扱ってください。

基準点座標リスト

点名	種別	X座標	Y座標	点名	種別	X座標	Y座標
No. 7	2級	-144306.604	81623.616	ST. 15	4級	-144371.656	81179.810
No. 8	2級	-144790.594	80822.055	ST. 16	4級	-144416.836	81102.670
A. 90	3級	-144776.355	80130.426	ST. 17	4級	-144555.375	80827.708
A. 91	3級	-144717.162	80173.261	ST. 18	4級	-144577.162	80778.008
A. 202	3級	-144019.909	81955.110	ST. 19	4級	-144537.551	80744.922
A. 203	3級	-144050.252	81727.990	ST. 29	4級	-144511.899	80916.884
A. 204	3級	-143902.750	81701.712	ST. 30	4級	-144485.996	80957.678
A. 205	3級	-143919.316	81532.083	ST. 31	4級	-144473.395	81017.914
A. 208	3級	-144090.019	81109.252	ST. 33	4級	-144697.204	80647.274
A. 209	3級	-144269.422	81206.438	ST. 34	4級	-144650.870	80683.629
A. 210	3級	-144398.952	81288.977	ST. 35	4級	-144685.297	80716.117
A. 220	3級	-144710.788	80755.297	ST. 35	4級	-144685.297	80716.117
A. 301	3級	-144544.725	80619.967	ST. 36	4級	-144610.526	80650.099
A. 304	3級	-144845.866	80410.025	ST. 41	4級	-144003.782	81838.337
A. 305	3級	-145046.446	80161.308	ST. 42	4級	-143981.150	81915.683
A. 502	3級	-144531.785	80876.953	ST. 43	4級	-143946.864	82026.489
A. 503	3級	-144451.295	81058.244	ST. 44	4級	-144086.790	81658.775
A. 504	3級	-144333.105	81236.363	ST. 45	4級	-144111.412	81574.529
				ST. 46	4級	-144137.845	81486.898
				ST. 47	4級	-144166.116	81406.806
				ST. 48	4級	-144195.503	81340.668
				ST. 49	4級	-144223.191	81283.623
				ST. 50	4級	-144286.014	81156.229
				ST. 51	4級	-144332.050	81061.284
				ST. 52	4級	-144373.843	80975.744
				ST. 53	4級	-144415.389	80890.800
				ST. 54	4級	-144469.071	80779.750
				ST. 56	4級	-144614.293	80555.773
				ST. 57	4級	-144661.151	80494.914
				ST. 58	4級	-144715.510	80423.437
				ST. 59	4級	-144779.631	80344.937
				ST. 60	4級	-144856.591	80261.330
				ST. 61	4級	-144938.709	80187.273
				ST. 62	4級	-145014.146	80107.420
				ST. 63	4級	-143947.533	81404.804
				ST. 64	4級	-143977.456	81310.742
				ST. 65	4級	-144014.741	81247.266
				ST. 66	4級	-144057.106	81173.157
				ST. 67	4級	-144135.819	81048.882
				ST. 68	4級	-144187.148	80948.122
				ST. 68	4級	-144187.148	80948.122
				ST. 69	4級	-144233.581	80836.596
				ST. 70	4級	-144287.692	80750.959
				ST. 71	4級	-144341.203	80640.651
				ST. 72	4級	-144409.142	80678.798
				ST. 73	4級	-144470.188	80708.681
				NT. 46	4級	-143936.430	81306.585
				NT. 47	4級	-143927.700	81349.986
				NT. 65	4級	-144541.675	80596.874
				NT. 66	4級	-144409.489	80528.824
				NT. 67	4級	-144367.977	80594.402
				TT-1	4級	-144040.703	81886.236
				TT-2	4級	-144156.854	81910.976
				TT-3	4級	-144243.450	81934.747
				TT-4	4級	-144274.669	81785.132
				TT-5	4級	-144288.388	81651.341
				TT-6	4級	-144203.525	81604.596
				MB-20	4級	-143947.523	81231.874
				MB-21	4級	-143958.098	81191.994
				TW11	4級	-144720.568	80609.840
				TW12	4級	-144791.204	80518.122

面 積（ 座 標 法 ） 計 算 書

地 番： 4-1

測点名	[1] X(i)	[2] X(i+1)-X(i-1)	[3] Y(i)	[4] Y(i+1)-Y(i-1)	[2]*[3]	[1]*[4]	方向角	夾 角	距 離
C-1-12	-144370.825	97.260	80644.576	-65.004	7843491.461760	9384681.108300	286-13-30	132-31-30	20.600
C-1-13	-144365.069	-0.003	80624.796	-29.271	-241.874388	4225709.934699	238-45-04	132-31-34	11.102
C-1-14	-144370.828	-9.992	80615.305	-16.199	-805508.127560	2338663.042772	237-44-48	178-59-44	7.932
C-1-15	-144375.061	-5.223	80608.597	-8.277	-421018.702131	1194992.379897	237-44-57	180-00-09	1.855
C-1-16	-144376.051	-2.848	80607.028	-4.780	-229568.815744	690117.523780	239-56-41	182-11-44	3.710
C-1-17	-144377.909	-3.591	80603.817	-6.491	-289448.306847	937157.007319	242-09-00	182-12-19	3.710
C-1-18	-144379.642	-3.339	80600.537	-6.624	-269125.193043	956370.748608	244-20-48	182-11-48	3.710
C-1-19	-144381.248	-3.082	80597.193	-6.748	-248400.548826	974284.661504	246-33-29	182-12-41	3.710
C-1-20	-144382.724	-2.820	80593.789	-6.861	-227274.484980	990609.869364	248-45-18	182-11-49	3.709
C-1-21	-144384.068	-2.554	80590.332	-6.964	-205827.707928	1005490.649552	250-57-52	182-12-34	3.710
C-1-22	-144385.278	-2.285	80586.825	-7.058	-184140.895125	1019071.292124	253-09-26	182-11-34	3.710
C-1-23	-144386.353	-2.013	80583.274	-7.140	-162214.130562	1030918.560420	255-21-11	182-11-45	3.710
C-1-24	-144387.291	-1.736	80579.685	-7.212	-139886.333160	1041321.142692	257-34-42	182-13-31	3.710
C-1-25	-144388.089	-1.294	80576.062	-6.372	-104265.424228	920040.903108	259-46-20	182-11-38	2.793
C-1-29	-144388.585	-120.453	80573.313	60.847	-9705297.270789	-8785612.231495	152-04-10	72-17-50	135.772
C-1-32	-144508.542	-121.959	80636.909	64.699	-9834396.784731	-9349558.158858	151-08-51	179-04-41	2.286
C-1-30	-144510.544	2.285	80638.012	7.584	184257.857420	-1095967.965696	56-30-59	85-22-08	7.771
C-1-6	-144506.257	10.893	80644.493	16.731	878460.462249	-2417734.185867	57-11-55	180-40-56	12.194
C-1-7	-144499.651	13.088	80654.743	20.579	1055609.276384	-2973658.317929	57-53-22	180-41-27	12.194
C-1-8	-144493.169	12.840	80665.072	20.734	1035739.524480	-2995921.366046	58-34-22	180-41-00	12.194
C-1-9	-144486.811	11.470	80675.477	18.999	925347.721190	-2745104.922189	59-15-16	180-40-54	9.999
C-1-10	-144481.699	24.482	80684.071	14.323	1975307.426222	-2069411.374777	16-28-35	137-13-19	20.199
C-1-11	-144462.329	110.874	80689.800	-39.495	8946400.885200	5705539.683855	333-42-00	137-13-25	102.070
合計				倍面積	18000.014863	-18000.014863			392.350
				面 積	9000.007	9000.007			
				坪 数	2722.50	2722.50			

面積（座標法）計算書

地番： 4-2

測点名	[1] X(i)	[2] X(i+1)-X(i-1)	[3] Y(i)	[4] Y(i+1)-Y(i-1)	[2]*[3]	[1]*[4]	方向角	夾角	距離
C-1-31	-144528.318	-26.266	80599.609	-33.859	-2117029.329994	4893584.319162	152-04-03	89-59-58	7.346
C-1-1	-144534.808	-5.571	80603.050	4.695	-449039.591550	-678590.923560	53-45-50	81-41-47	1.555
C-1-2	-144533.889	8.007	80604.304	11.176	645398.662128	-1615310.743464	54-27-33	180-41-43	12.194
C-1-3	-144526.801	14.056	80614.226	19.929	1133113.560656	-2880274.617129	55-09-00	180-41-27	12.194
C-1-4	-144519.833	13.817	80624.233	20.097	1113985.027361	-2904415.083801	55-49-54	180-40-54	12.195
C-1-5	-144512.984	9.289	80634.323	13.779	749012.226347	-1991244.406536	56-31-06	180-41-12	4.423
C-1-30	-144510.544	4.442	80638.012	2.586	358194.049304	-373704.266784	331-08-51	94-37-45	2.286
C-1-32	-144508.542	-17.774	80636.909	-38.403	-1433240.420566	5549561.538426	242-04-05	90-55-14	42.218
合計				倍面積	394.183686	-394.183686			94.411
				面積	197.091	197.091			
				坪数	59.62	59.62			

取扱注意

この資料は、土地区画整理事業に伴う換地処分時の測量
成果（日本測地系）ですので、あくまで参考資料として
取り扱ってください。

面積（座標法）計算書

地番：4-3

測点名	[1] X(i)	[2] X(i+1)-X(i-1)	[3] Y(i)	[4] Y(i+1)-Y(i-1)	[2]*[3]	[1]*[4]	方向角	夾角	距離
C-1-33	-144526.782	-21.311	80598.794	-36.486	-1717640.898934	5273204.168052	152-02-59	89-58-48	1.739
C-1-31	-144528.318	18.240	80599.609	38.115	1470136.868160	-5508696.840570	62-04-05	90-01-06	42.218
C-1-32	-144508.542	21.311	80636.909	36.486	1718453.167699	-5272538.663412	332-03-48	89-59-43	1.737
C-1-34	-144507.007	-18.240	80636.095	-38.115	-1470802.372800	5507884.571805	242-04-11	90-00-23	42.219
合計				倍面積	146.764125	-146.764125			87.913
				面積	73.382	73.382			
				坪数	22.19	22.19			

面積（座標法）計算書

地番： 4-4

測点名	[1] X(i)	[2] X(i+1)-X(i-1)	[3] Y(i)	[4] Y(i+1)-Y(i-1)	[2]*[3]	[1]*[4]	方向角	夾角	距離
C-1-35	-144468.468	-78.090	80567.879	-6.385	-6291545.671110	922431.168180	152-04-11	90-00-06	66.002
C-1-33	-144526.782	-38.539	80598.794	68.216	-3106196.921966	-9859038.960912	62-04-11	90-00-00	42.219
C-1-34	-144507.007	78.090	80636.095	6.385	6296872.658550	-922677.239695	332-04-10	89-59-59	66.003
C-1-36	-144448.692	38.539	80605.179	-68.216	3106442.993481	9853711.973472	242-04-05	89-59-55	42.218
合計				倍面積	5573.058955	-5573.058955			216.442
				面積	2786.529	2786.529			
				坪数	842.92	842.92			

面積（座標法）計算書

地番： 4-5

測点名	[1] X(i)	[2] X(i+1)-X(i-1)	[3] Y(i)	[4] Y(i+1)-Y(i-1)	[2]*[3]	[1]*[4]	方向角	夾角	距離
C-1-37	-144447.941	-40.302	80556.996	-26.418	-3246608.052792	3816025.705338	152-04-06	89-59-55	23.234
C-1-35	-144468.468	-0.751	80567.879	48.183	-60506.477129	-6960924.193644	62-04-05	89-59-59	42.218
C-1-36	-144448.692	40.302	80605.179	26.418	3248549.924058	-3816045.545256	332-04-10	90-00-05	23.232
C-1-38	-144428.166	0.751	80594.297	-48.183	60526.317047	6958982.322378	242-04-11	90-00-01	42.219
合計				倍面積	1961.711184	-1961.711184			130.903
				面積	980.855	980.855			
				坪数	296.70	296.70			

取扱注意

この資料は、土地区画整理事業に伴う換地処分時の測量
成果（日本測地系）ですので、あくまで参考資料として
取り扱ってください。

面積（座標法）計算書

地番： 4-6

測点名	[1] X(i)	[2] X(i+1)-X(i-1)	[3] Y(i)	[4] Y(i+1)-Y(i-1)	[2]*[3]	[1]*[4]	方向角	夾角	距離
C-1-38	-144428.166	59.356	80594.297	16.317	4783755.092732	-2356634.384622	332-04-10	89-59-59	44.799
C-1-29	-144388.585	39.418	80573.313	-21.886	3176038.851834	3160088.571310	259-45-24	107-41-14	0.917
C-1-26	-144388.748	-0.681	80572.411	-4.575	-54869.811891	660578.522100	261-58-21	182-12-57	3.709
C-1-27	-144389.266	-0.895	80568.738	-7.364	-72109.020510	1063282.554824	264-10-05	182-11-44	3.710
C-1-28	-144389.643	-0.516	80565.047	-5.879	-41571.564252	848866.711197	266-21-54	182-11-49	2.192
K-110-1	-144389.782	-10.651	80562.859	-17.454	-858075.011209	2520179.255028	235-26-57	149-05-03	18.535
K-111	-144400.294	-19.706	80547.593	-26.249	-1587270.867658	3790363.317206	230-04-01	174-37-04	14.323
K-112	-144409.488	-47.647	80536.610	9.403	-3837327.856670	-1357882.415664	152-04-10	102-00-09	43.523
C-1-37	-144447.941	-18.678	80556.996	57.687	-1504643.571288	-8332768.372467	62-04-11	90-00-01	42.219
合計				倍面積	3926.241088	-3926.241088			173.927
				面積	1963.120	1963.120			
				坪数	593.84	593.84			