
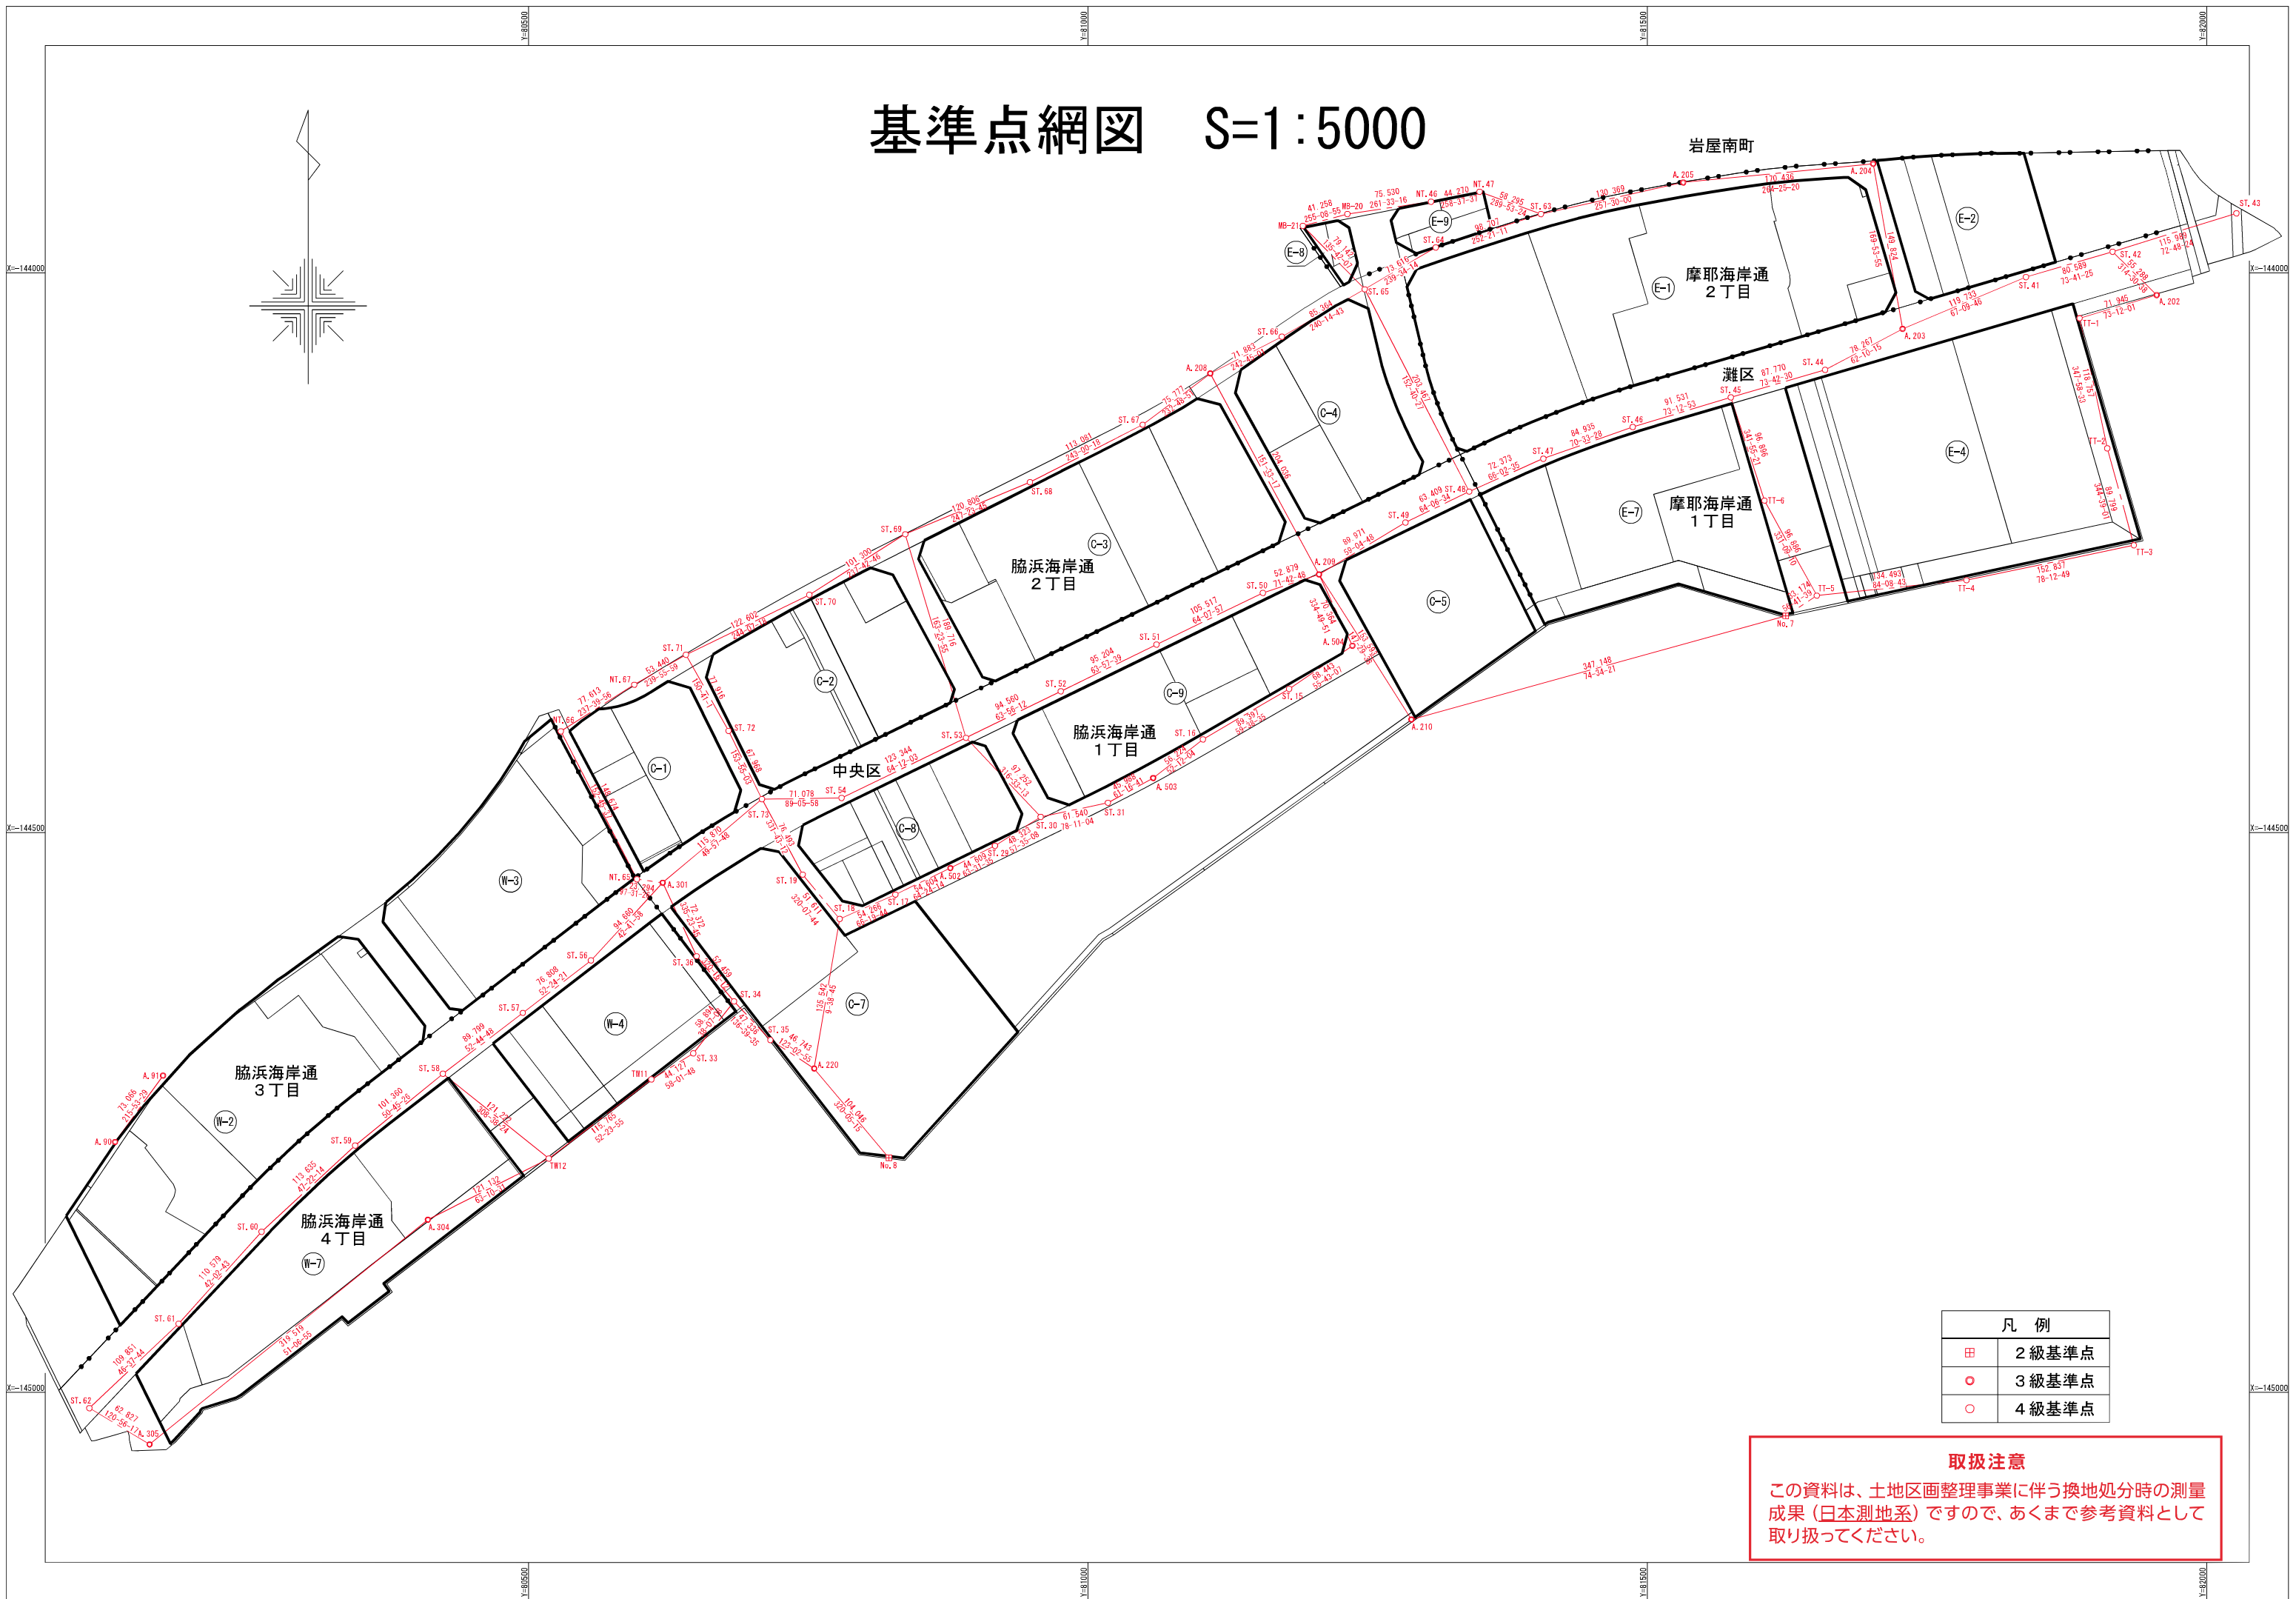


基準点網図 S=1:5000

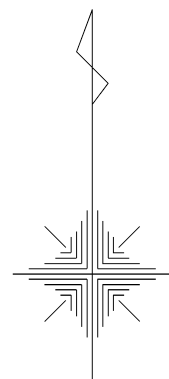

凡 例	
田	2級基準点
○	3級基準点
○	4級基準点

取扱注意

この資料は、土地区画整理事業に伴う換地処分時の測量成果（日本測地系）ですので、あくまで参考資料として取り扱ってください。

取扱注意

この資料は、土地区画整理事業に伴う換地処分時の測量成果（日本測地系）ですので、あくまで参考資料として取り扱ってください。

基準点座標リスト

点名	種別	X座標	Y座標	点名	種別	X座標	Y座標
No. 7	2級	-144306.604	81623.616	ST. 15	4級	-144371.656	81179.810
No. 8	2級	-144790.594	80822.055	ST. 16	4級	-144416.836	81102.670
A. 90	3級	-144776.355	80130.426	ST. 17	4級	-144555.375	80827.708
A. 91	3級	-144717.162	80173.261	ST. 18	4級	-144577.162	80778.008
A. 202	3級	-144019.909	81955.110	ST. 19	4級	-144537.551	80744.922
A. 203	3級	-144050.252	81727.990	ST. 29	4級	-144511.899	80916.884
A. 204	3級	-143902.750	81701.712	ST. 30	4級	-144485.996	80957.678
A. 205	3級	-143919.316	81532.083	ST. 31	4級	-144473.395	81017.914
A. 208	3級	-144090.019	81109.252	ST. 33	4級	-144697.204	80647.274
A. 209	3級	-144269.422	81206.438	ST. 34	4級	-144650.870	80683.629
A. 210	3級	-144398.952	81288.977	ST. 35	4級	-144685.297	80716.117
A. 220	3級	-144710.788	80755.297	ST. 35	4級	-144685.297	80716.117
A. 301	3級	-144544.725	80619.967	ST. 36	4級	-144610.526	80650.099
A. 304	3級	-144845.866	80410.025	ST. 41	4級	-144003.782	81838.337
A. 305	3級	-145046.446	80161.308	ST. 42	4級	-143981.150	81915.683
A. 502	3級	-144531.785	80876.953	ST. 43	4級	-143946.864	82026.489
A. 503	3級	-144451.295	81058.244	ST. 44	4級	-144086.790	81658.775
A. 504	3級	-144333.105	81236.363	ST. 45	4級	-144111.412	81574.529
				ST. 46	4級	-144137.845	81486.898
				ST. 47	4級	-144166.116	81406.806
				ST. 48	4級	-144195.503	81340.668
				ST. 49	4級	-144223.191	81283.623
				ST. 50	4級	-144286.014	81156.229
				ST. 51	4級	-144332.050	81061.284
				ST. 52	4級	-144373.843	80975.744
				ST. 53	4級	-144415.389	80890.800
				ST. 54	4級	-144469.071	80779.750
				ST. 56	4級	-144614.293	80555.773
				ST. 57	4級	-144661.151	80494.914
				ST. 58	4級	-144715.510	80423.437
				ST. 59	4級	-144779.631	80344.937
				ST. 60	4級	-144856.591	80261.330
				ST. 61	4級	-144938.709	80187.273
				ST. 62	4級	-145014.146	80107.420
				ST. 63	4級	-143947.533	81404.804
				ST. 64	4級	-143977.456	81310.742
				ST. 65	4級	-144014.741	81247.266
				ST. 66	4級	-144057.106	81173.157
				ST. 67	4級	-144135.819	81048.882
				ST. 68	4級	-144187.148	80948.122
				ST. 68	4級	-144187.148	80948.122
				ST. 69	4級	-144233.581	80836.596
				ST. 70	4級	-144287.692	80750.959
				ST. 71	4級	-144341.203	80640.651
				ST. 72	4級	-144409.142	80678.798
				ST. 73	4級	-144470.188	80708.681
				NT. 46	4級	-143936.430	81306.585
				NT. 47	4級	-143927.700	81349.986
				NT. 65	4級	-144541.675	80596.874
				NT. 66	4級	-144409.489	80528.824
				NT. 67	4級	-144367.977	80594.402
				TT-1	4級	-144040.703	81886.236
				TT-2	4級	-144156.854	81910.976
				TT-3	4級	-144243.450	81934.747
				TT-4	4級	-144274.669	81785.132
				TT-5	4級	-144288.388	81651.341
				TT-6	4級	-144203.525	81604.596
				MB-20	4級	-143947.523	81231.874
				MB-21	4級	-143958.098	81191.994
				TW11	4級	-144720.568	80609.840
				TW12	4級	-144791.204	80518.122

面積（座標法）計算書

地番： 3-1

測点名	[1] X(i)	[2] X(i+1)-X(i-1)	[3] Y(i)	[4] Y(i+1)-Y(i-1)	[2]*[3]	[1]*[4]	方向角	夾角	距離
A	-144276.058	27.118	80781.458	-38.104	2190631.578044	5497494.914032	242-14-05	90-37-49	20.625
C2-14	-144285.666	-15.298	80763.208	-28.752	-1235515.555984	4148501.468832	241-33-04	179-18-59	11.944
C2-27	-144291.356	-129.670	80752.706	49.827	-10471203.387020	-7189605.395412	154-03-08	92-30-04	137.879
C2-26	-144415.336	-92.933	80813.035	124.131	-7510197.781655	-17926420.073016	64-03-06	89-59-58	70.955
C2-9	-144384.289	43.327	80876.837	67.751	3504150.716699	-9782179.964039	17-49-36	133-46-30	12.899
C2-10	-144372.009	91.358	80880.786	-38.800	7389106.847388	5601633.949200	331-36-17	133-46-41	89.893
C	-144292.931	59.225	80838.037	-79.474	4787632.741325	11467536.398294	241-36-18	90-00-01	41.748
B	-144312.784	16.873	80801.312	-56.579	1363360.537376	8165073.005936	331-36-16	269-59-58	41.749
合計				倍面積	17965.696173	-17965.696173			427.692
				面積	8982.848	8982.848			
				坪数	2717.31	2717.31			

面積（座標法）計算書

地番： 3-2

測点名	[1] X(i)	[2] X(i+1)-X(i-1)	[3] Y(i)	[4] Y(i+1)-Y(i-1)	[2]*[3]	[1]*[4]	方向角	夾角	距離
C-2-28	-144291.612	-124.214	80752.234	59.846	-10030557.994076	-8635275.811752	154-03-09	92-31-36	137.854
C-2-25	-144415.570	-123.724	80812.552	60.801	-9998452.183648	-8780611.071570	64-09-04	90-05-55	0.537
C-2-26	-144415.336	124.214	80813.035	-59.846	10038110.329490	8642680.198256	334-03-08	89-54-04	137.879
C-2-27	-144291.356	123.724	80752.706	-60.801	9991047.797144	8773058.736156	241-31-33	87-28-25	0.537
合計				倍面積	147.948910	-147.948910			276.807
				面積	73.974	73.974			
				坪数	22.37	22.37			

面積（座標法）計算書

地番： 3-3

測点名	[1] X(i)	[2] X(i+1)-X(i-1)	[3] Y(i)	[4] Y(i+1)-Y(i-1)	[2]*[3]	[1]*[4]	方向角	夾角	距離
C-2-20	-144300.404	-32.889	80736.003	-2.796	-2655326.402667	403463.929584	150-51-31	89-18-08	27.589
C-2-19	-144324.501	-122.562	80749.438	61.351	-9896812.620156	-8854452.460851	154-03-04	183-11-33	109.505
C-2-18	-144422.966	-91.069	80797.354	63.114	-7358134.231426	-9115111.076124	64-03-02	89-59-58	16.902
C-2-25	-144415.570	131.354	80812.552	-45.120	10615051.955408	6516030.518400	334-03-09	90-00-07	137.854
C-2-28	-144291.612	115.166	80752.234	-76.549	9299911.780844	11045378.606988	241-33-23	87-30-14	18.459
合計				倍面積	4690.482003	-4690.482003			310.309
				面積	2345.241	2345.241			
				坪数	709.43	709.43			

面積（座標法）計算書

地番： 3-4

測点名	[1] X(i)	[2] X(i+1)-X(i-1)	[3] Y(i)	[4] Y(i+1)-Y(i-1)	[2]*[3]	[1]*[4]	方向角	夾角	距離
C-2-20	-144300.404	23.651	80736.003	-14.258	1909487.206953	2057435.160232	241-32-45	90-41-14	0.936
C-2-15	-144300.850	-1.600	80735.180	-2.892	-129176.288000	417318.058200	240-50-57	179-18-12	2.369
C2-33	-144302.004	-25.270	80733.111	11.354	-2040125.714970	-1638404.953416	150-53-59	90-03-02	27.600
C2-32	-144326.120	-122.414	80746.534	61.259	-9884506.213076	-8841273.785080	154-03-02	183-09-03	109.320
C2-31	-144424.418	-96.846	80794.370	50.820	-7824611.557020	-7339648.922760	64-03-10	90-00-08	3.319
C-2-18	-144422.966	99.917	80797.354	-44.932	8073029.219618	6489212.708312	334-03-04	89-59-54	109.505
C-2-19	-144324.501	122.562	80749.438	-61.351	9896812.620156	8854452.460851	330-51-31	176-48-27	27.589
合計				倍面積	909.273661	-909.273661			280.638
				面積	454.636	454.636			
				坪数	137.52	137.52			

面 積（ 座 標 法 ） 計 算 書

地 番： 3-5

測点名	[1] X(i)	[2] X(i+1)-X(i-1)	[3] Y(i)	[4] Y(i+1)-Y(i-1)	[2]*[3]	[1]*[4]	方向角	夾 角	距 離
C-2-1	-144341.012	-28.130	80664.879	-19.196	-2269103.046270	2770770.066352	196-31-19	137-10-48	21.200
C-2-2	-144361.337	-116.176	80658.850	41.344	-9370622.557600	-5968475.116928	153-41-59	137-10-40	106.919
C-2-3	-144457.188	-100.234	80706.223	60.984	-8089507.556182	-8809577.152992	107-50-58	134-08-59	14.299
C-2-4	-144461.571	0.279	80719.834	22.379	22520.833686	-3232905.497409	62-00-01	134-09-03	9.930
C-2-5	-144456.909	10.258	80728.602	19.603	828113.999316	-2831788.787127	62-41-05	180-41-04	12.195
C-2-6	-144451.313	11.063	80739.437	21.735	893220.391531	-3139649.288055	63-21-49	180-40-44	12.194
C-2-7	-144445.846	8.135	80750.337	16.382	656903.991495	-2366311.849172	64-02-55	180-41-06	6.097
C-2-8	-144443.178	21.428	80755.819	44.033	1730435.689532	-6360266.456874	64-03-04	180-00-09	42.873
C2-31	-144424.418	117.058	80794.370	-9.285	9457627.363460	1340980.721130	334-03-02	89-59-58	109.320
C2-32	-144326.120	89.280	80746.534	-64.014	7209050.555520	9238892.245680	240-51-49	86-48-47	18.522
C2-35A	-144335.138	15.091	80730.356	-29.613	1218301.802396	4274196.441594	330-52-15	270-00-26	27.600
C2-34	-144311.029	19.262	80716.921	-22.129	1554769.332302	3193458.760741	240-51-35	89-59-20	9.954
C-2-16	-144315.876	-22.178	80708.227	-38.875	-1789947.058406	5610279.679500	240-08-03	179-16-28	34.803
C-2-17	-144333.207	-25.136	80678.046	-43.348	-2027923.364256	6256555.857036	239-20-31	179-12-28	15.306
合計				倍面積	23840.376524	-23840.376524			441.212
				面 積	11920.188	11920.188			
				坪 数	3605.85	3605.85			

取扱注意

この資料は、土地区画整理事業に伴う換地処分時の測量
成果（日本測地系）ですので、あくまで参考資料として
取り扱ってください。

面積（座標法）計算書

地番： 3-6

測点名	[1] X(i)	[2] X(i+1)-X(i-1)	[3] Y(i)	[4] Y(i+1)-Y(i-1)	[2]*[3]	[1]*[4]	方向角	夾角	距離
C2-34	-144311.029	-33.134	80716.921	-2.755	-2674474.460414	397576.884895	150-52-15	90-00-29	27.600
C2-35A	-144335.138	-15.091	80730.356	29.613	-1218301.802396	-4274196.441594	60-51-49	89-59-34	18.522
C2-32	-144326.120	33.134	80746.534	2.755	2675455.657556	-397618.460600	330-53-59	90-02-10	27.600
C2-33	-144302.004	15.091	80733.111	-29.613	1218343.378101	4273215.244452	240-51-46	89-57-47	18.536
合計				倍面積	1022.772847	-1022.772847			92.258
				面積	511.386	511.386			
				坪数	154.69	154.69			

面積（座標法）計算書

地番： 3-7

測点名	[1] X(i)	[2] X(i+1)-X(i-1)	[3] Y(i)	[4] Y(i+1)-Y(i-1)	[2]*[3]	[1]*[4]	方向角	夾角	距離
C2-12	-144263.664	-1.919	80805.448	-36.125	-155065.654712	5211524.862000	242-53-48	135-38-46	17.946
C2-13	-144271.840	-12.394	80789.473	-23.990	-1001304.728362	3461081.441600	242-14-38	179-20-50	9.057
A	-144276.058	-40.944	80781.458	11.839	-3307516.016352	-1708084.250662	151-36-16	89-21-38	41.749
B	-144312.784	-16.873	80801.312	56.579	-1363360.537376	-8165073.005936	61-36-18	90-00-02	41.748
C	-144292.931	42.863	80838.037	24.286	3464960.779931	-3504298.122266	331-36-17	89-59-59	26.157
C2-11	-144269.921	29.267	80825.598	-32.589	2365522.776666	4701612.455469	287-15-02	135-38-45	21.099
合計				倍面積	3236.619795	-3236.619795			157.756
				面積	1618.309	1618.309			
				坪数	489.53	489.53			