
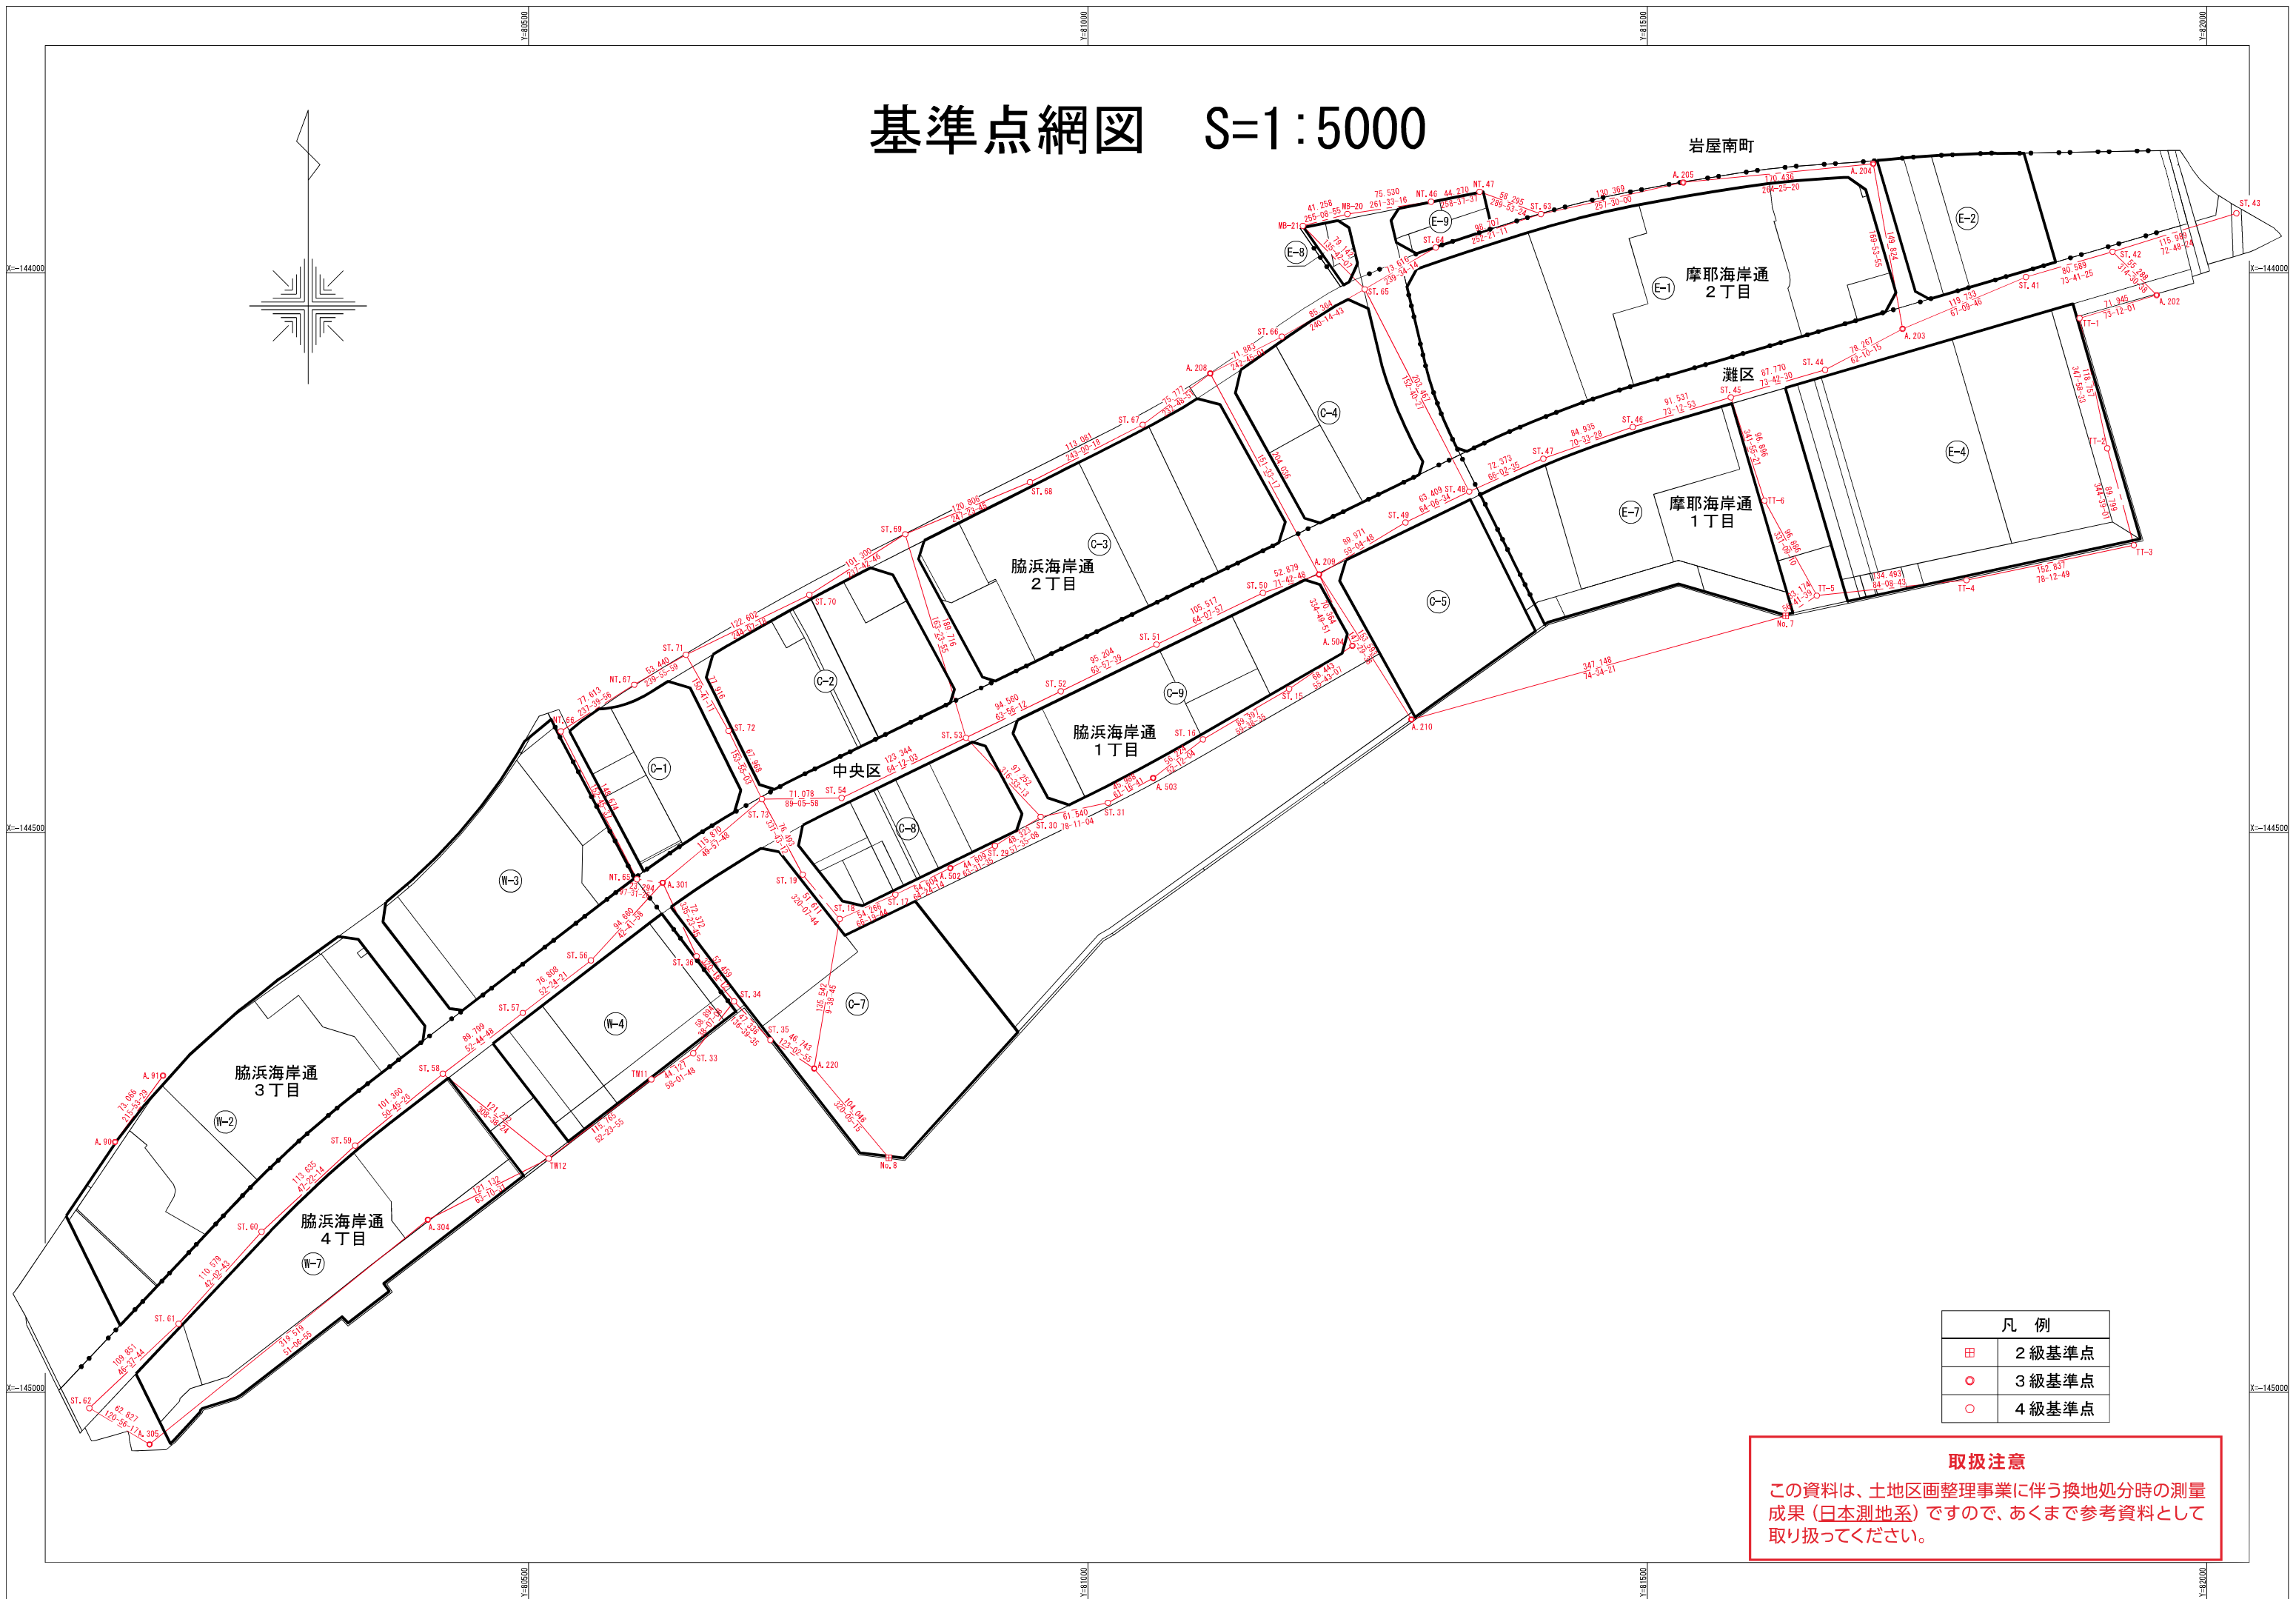


基準点網図 S=1:5000

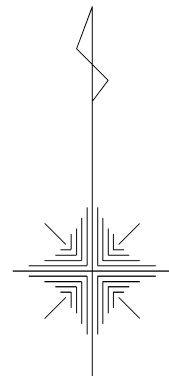

凡 例	
田	2級基準点
○	3級基準点
○	4級基準点

取扱注意

この資料は、土地区画整理事業に伴う換地処分時の測量成果（日本測地系）ですので、あくまで参考資料として取り扱ってください。

取扱注意

この資料は、土地区画整理事業に伴う換地処分時の測量成果（日本測地系）ですので、あくまで参考資料として取り扱ってください。

基準点座標リスト

点名	種別	X座標	Y座標	点名	種別	X座標	Y座標
No. 7	2級	-144306.604	81623.616	ST. 15	4級	-144371.656	81179.810
No. 8	2級	-144790.594	80822.055	ST. 16	4級	-144416.836	81102.670
A. 90	3級	-144776.355	80130.426	ST. 17	4級	-144555.375	80827.708
A. 91	3級	-144717.162	80173.261	ST. 18	4級	-144577.162	80778.008
A. 202	3級	-144019.909	81955.110	ST. 19	4級	-144537.551	80744.922
A. 203	3級	-144050.252	81727.990	ST. 29	4級	-144511.899	80916.884
A. 204	3級	-143902.750	81701.712	ST. 30	4級	-144485.996	80957.678
A. 205	3級	-143919.316	81532.083	ST. 31	4級	-144473.395	81017.914
A. 208	3級	-144090.019	81109.252	ST. 33	4級	-144697.204	80647.274
A. 209	3級	-144269.422	81206.438	ST. 34	4級	-144650.870	80683.629
A. 210	3級	-144398.952	81288.977	ST. 35	4級	-144685.297	80716.117
A. 220	3級	-144710.788	80755.297	ST. 35	4級	-144685.297	80716.117
A. 301	3級	-144544.725	80619.967	ST. 36	4級	-144610.526	80650.099
A. 304	3級	-144845.866	80410.025	ST. 41	4級	-144003.782	81838.337
A. 305	3級	-145046.446	80161.308	ST. 42	4級	-143981.150	81915.683
A. 502	3級	-144531.785	80876.953	ST. 43	4級	-143946.864	82026.489
A. 503	3級	-144451.295	81058.244	ST. 44	4級	-144086.790	81658.775
A. 504	3級	-144333.105	81236.363	ST. 45	4級	-144111.412	81574.529
				ST. 46	4級	-144137.845	81486.898
				ST. 47	4級	-144166.116	81406.806
				ST. 48	4級	-144195.503	81340.668
				ST. 49	4級	-144223.191	81283.623
				ST. 50	4級	-144286.014	81156.229
				ST. 51	4級	-144332.050	81061.284
				ST. 52	4級	-144373.843	80975.744
				ST. 53	4級	-144415.389	80890.800
				ST. 54	4級	-144469.071	80779.750
				ST. 56	4級	-144614.293	80555.773
				ST. 57	4級	-144661.151	80494.914
				ST. 58	4級	-144715.510	80423.437
				ST. 59	4級	-144779.631	80344.937
				ST. 60	4級	-144856.591	80261.330
				ST. 61	4級	-144938.709	80187.273
				ST. 62	4級	-145014.146	80107.420
				ST. 63	4級	-143947.533	81404.804
				ST. 64	4級	-143977.456	81310.742
				ST. 65	4級	-144014.741	81247.266
				ST. 66	4級	-144057.106	81173.157
				ST. 67	4級	-144135.819	81048.882
				ST. 68	4級	-144187.148	80948.122
				ST. 68	4級	-144187.148	80948.122
				ST. 69	4級	-144233.581	80836.596
				ST. 70	4級	-144287.692	80750.959
				ST. 71	4級	-144341.203	80640.651
				ST. 72	4級	-144409.142	80678.798
				ST. 73	4級	-144470.188	80708.681
				NT. 46	4級	-143936.430	81306.585
				NT. 47	4級	-143927.700	81349.986
				NT. 65	4級	-144541.675	80596.874
				NT. 66	4級	-144409.489	80528.824
				NT. 67	4級	-144367.977	80594.402
				TT-1	4級	-144040.703	81886.236
				TT-2	4級	-144156.854	81910.976
				TT-3	4級	-144243.450	81934.747
				TT-4	4級	-144274.669	81785.132
				TT-5	4級	-144288.388	81651.341
				TT-6	4級	-144203.525	81604.596
				MB-20	4級	-143947.523	81231.874
				MB-21	4級	-143958.098	81191.994
				TW11	4級	-144720.568	80609.840
				TW12	4級	-144791.204	80518.122

取扱注意

この資料は、土地区画整理事業に伴う換地処分時の測量
成果（日本測地系）ですので、あくまで参考資料として
取り扱ってください。

面積（座標法）計算書

地番： 2-1

測点名	[1] X(i)	[2] X(i+1)-X(i-1)	[3] Y(i)	[4] Y(i+1)-Y(i-1)	[2]*[3]	[1]*[4]	方向角	夾角	距離
C-3-A	-144267.649	-103.916	81116.535	116.276	-8429305.851060	-16774865.155124	64-03-04	89-38-10	60.000
C-3-5	-144241.395	44.851	81170.486	59.817	3640577.467586	-8628087.524715	17-30-24	133-27-20	19.500
C-3-6	-144222.798	123.627	81176.352	-52.443	10035588.868704	7563476.195514	330-57-45	133-27-21	120.130
C-3-7	-144117.768	110.342	81118.043	-78.936	8950727.100706	11376080.134848	284-26-29	133-28-44	21.300
C-3-8	-144112.456	-2.896	81097.416	-33.724	-234858.116736	4860048.466144	237-55-27	133-28-58	15.456
C-3-9	-144120.664	-23.354	81084.319	-40.015	-1893643.185926	5766988.369960	240-38-05	182-42-38	30.887
C-3-10	-144135.810	-16.815	81057.401	-30.109	-1362980.197815	4339785.103290	242-23-20	181-45-15	3.601
C-3-B	-144137.479	-131.839	81054.210	59.134	-10686105.992190	-8523425.683186	154-24-54	92-01-34	144.321
合計				倍面積	20000.093269	-20000.093269			415.195
				面積	10000.046	10000.046			
				坪数	3025.01	3025.01			

取扱注意

この資料は、土地区画整理事業に伴う換地処分時の測量
成果（日本測地系）ですので、あくまで参考資料として
取り扱ってください。

面積（座標法）計算書

地番： 2-2

測点名	[1] X(i)	[2] X(i+1)-X(i-1)	[3] Y(i)	[4] Y(i+1)-Y(i-1)	[2]*[3]	[1]*[4]	方向角	夾角	距離
B1	-144169.494	-70.799	80991.763	19.867	-5734135.828637	-2864215.337298	154-03-10	90-51-08	72.160
C1	-144234.380	-128.454	81023.336	62.507	-10407771.602544	-9015658.390660	154-03-04	179-59-54	70.695
A1	-144297.948	-33.269	81054.270	93.199	-2696594.508630	-13448424.455652	64-03-07	90-00-03	69.246
C-3-A	-144267.649	160.469	81116.535	-0.060	13016689.254915	8656.058940	334-24-54	90-21-47	144.321
C-3-B	-144137.479	117.707	81054.210	-86.143	9540647.896470	12416434.853497	242-22-43	87-57-49	26.882
C-3-11	-144149.942	-26.102	81030.392	-50.741	-2115055.291984	7314312.207022	243-08-01	180-45-18	30.181
C-3-12	-144163.581	-19.552	81003.469	-38.629	-1583779.825888	5568894.970449	243-12-02	180-04-01	13.115
合計				倍面積	20000.093702	-20000.093702			426.600
				面積	10000.046	10000.046			
				坪数	3025.01	3025.01			

面積（座標法）計算書

地 番： 2-3

測点名	[1] X(i)	[2] X(i+1)-X(i-1)	[3] Y(i)	[4] Y(i+1)-Y(i-1)	[2]*[3]	[1]*[4]	方向角	夾 角	距 離
C-3-25	-144223.511	-59.200	80884.807	14.441	-4788380.574400	-2082731.722351	154-03-08	90-50-50	59.360
C-3-26	-144276.887	-50.206	80910.780	32.489	-4062206.620680	-4687411.781743	64-03-26	90-00-18	7.246
C-3-27	-144273.717	1.622	80917.296	7.270	131247.854112	-1048869.922590	154-01-49	269-58-23	1.722
C-3-20	-144275.265	-73.483	80918.050	35.759	-5946101.068150	-5159139.201135	154-03-05	180-01-16	80.000
C-3-21	-144347.200	-22.683	80953.055	136.220	-1836258.146565	-19662975.584000	64-03-08	90-00-03	112.562
A1	-144297.948	112.820	81054.270	70.281	9144542.741400	-10141404.083388	334-03-04	89-59-56	70.695
C1	-144234.380	128.454	81023.336	-62.507	10407771.602544	9015658.390660	334-03-10	180-00-06	72.160
B1	-144169.494	57.273	80991.763	-46.648	4638641.242299	6725218.556112	243-12-21	89-09-11	16.888
C-3-13	-144177.107	-21.152	80976.688	-41.883	-1712818.904576	6038569.772481	243-12-17	179-59-56	30.033
C-3-14	-144190.646	-27.068	80949.880	-53.594	-2191151.351840	7727753.481724	243-12-10	179-59-53	30.009
C-3-15	-144204.175	-27.041	80923.094	-53.541	-2188241.384854	7720835.733675	243-12-18	180-00-08	29.973
C-3-16	-144217.687	-19.336	80896.339	-38.287	-1564211.610904	5521662.582169	243-12-18	180-00-00	12.919
合計				倍面積	32833.778386	-32833.778386			523.567
				面 積	16416.889	16416.889			
				坪 数	4966.10	4966.10			

面積（座標法）計算書

地番： 2-4

測点名	[1] X(i)	[2] X(i+1)-X(i-1)	[3] Y(i)	[4] Y(i+1)-Y(i-1)	[2]*[3]	[1]*[4]	方向角	夾角	距離
C-3-19	-144294.916	-16.589	80877.668	-49.902	-1341679.634452	7200604.898232	287-49-47	223-46-43	10.000
C-3-18	-144291.854	-66.220	80868.148	27.933	-5355088.760560	-4030504.357782	151-36-18	43-46-31	78.757
C-3-3	-144361.136	-72.925	80905.601	48.782	-5900040.952925	-7042224.936352	107-49-33	136-13-15	11.900
C-3-4	-144364.779	13.936	80916.930	47.454	1127658.336480	-6850686.222666	64-03-06	136-13-33	40.175
C-3-21	-144347.200	89.514	80953.055	1.120	7246431.765270	-161668.864000	334-03-05	89-59-59	80.000
C-3-20	-144275.265	52.284	80918.050	-75.387	4230719.326200	10876479.402555	244-03-04	89-59-59	44.910
合計				倍面積	8000.080013	-8000.080013			265.742
				面積	4000.040	4000.040			
				坪数	1210.01	1210.01			

面積（座標法）計算書

地番： 2-5

測点名	[1] X(i)	[2] X(i+1)-X(i-1)	[3] Y(i)	[4] Y(i+1)-Y(i-1)	[2]*[3]	[1]*[4]	方向角	夾角	距離
C-3-2	-144255.629	-41.018	80848.565	18.080	-3316246.439170	-2608141.772320	151-36-17	134-11-39	41.179
C-3-18	-144291.854	-37.819	80868.148	24.540	-3058352.489212	-3540922.097160	107-49-34	136-13-17	5.207
C-3-22	-144293.448	41.018	80873.105	-18.080	3317253.020890	2608825.539840	331-36-12	43-46-38	48.441
C-3-23	-144250.836	37.819	80850.068	-24.540	3057668.721692	3539915.515440	197-24-38	45-48-26	5.023
合計				倍面積	322.814200	-322.814200			99.850
				面積	161.407	161.407			
				坪数	48.82	48.82			

面積（座標法）計算書

地番： 2-6

測点名	[1] X(i)	[2] X(i+1)-X(i-1)	[3] Y(i)	[4] Y(i+1)-Y(i-1)	[2]*[3]	[1]*[4]	方向角	夾角	距離
C-3-23	-144250.836	-54.231	80850.068	19.395	-4384580.037708	-2797744.964220	151-36-12	134-11-59	48.441
C-3-22	-144293.448	-44.080	80873.105	27.600	-3564886.468400	-3982499.164800	107-50-02	136-13-50	4.793
C-3-19	-144294.916	15.012	80877.668	38.429	1214135.552016	-5545109.326964	64-03-05	136-13-03	37.663
C-3-24	-144278.436	71.405	80911.534	7.139	5777488.085270	-1030003.754604	334-03-07	90-00-02	61.083
C-3-25	-144223.511	47.202	80884.807	-42.017	3817924.660014	6059839.261687	243-12-06	89-08-59	17.130
C-3-17	-144231.234	-15.706	80869.517	-31.097	-1270136.634002	4485158.683698	243-12-18	180-00-12	17.708
C-3-1	-144239.217	-19.602	80853.710	-19.449	-1584894.423420	2805308.531433	197-24-13	134-11-55	12.176
合計				倍面積	5050.733770	-5050.733770			198.994
				面積	2525.366	2525.366			
				坪数	763.92	763.92			

面積（座標法）計算書

地番： 2-7

測点名	[1] X(i)	[2] X(i+1)-X(i-1)	[3] Y(i)	[4] Y(i+1)-Y(i-1)	[2]*[3]	[1]*[4]	方向角	夾角	距離
C-3-24	-144278.436	1.622	80911.534	7.270	131238.508148	-1048904.229720	64-03-01	90-00-20	7.247
C-3-20	-144275.265	4.719	80918.050	5.762	381852.277950	-831314.076930	334-01-49	89-58-48	1.722
C-3-27	-144273.717	-1.622	80917.296	-7.270	-131247.854112	1048869.922590	244-03-26	90-01-37	7.246
C-3-26	-144276.887	-4.719	80910.780	-5.762	-381817.970820	831323.422894	154-02-41	89-59-15	1.723
合計				倍面積	24.961166	-24.961166			17.938
				面積	12.480	12.480			
				坪数	3.77	3.77			