
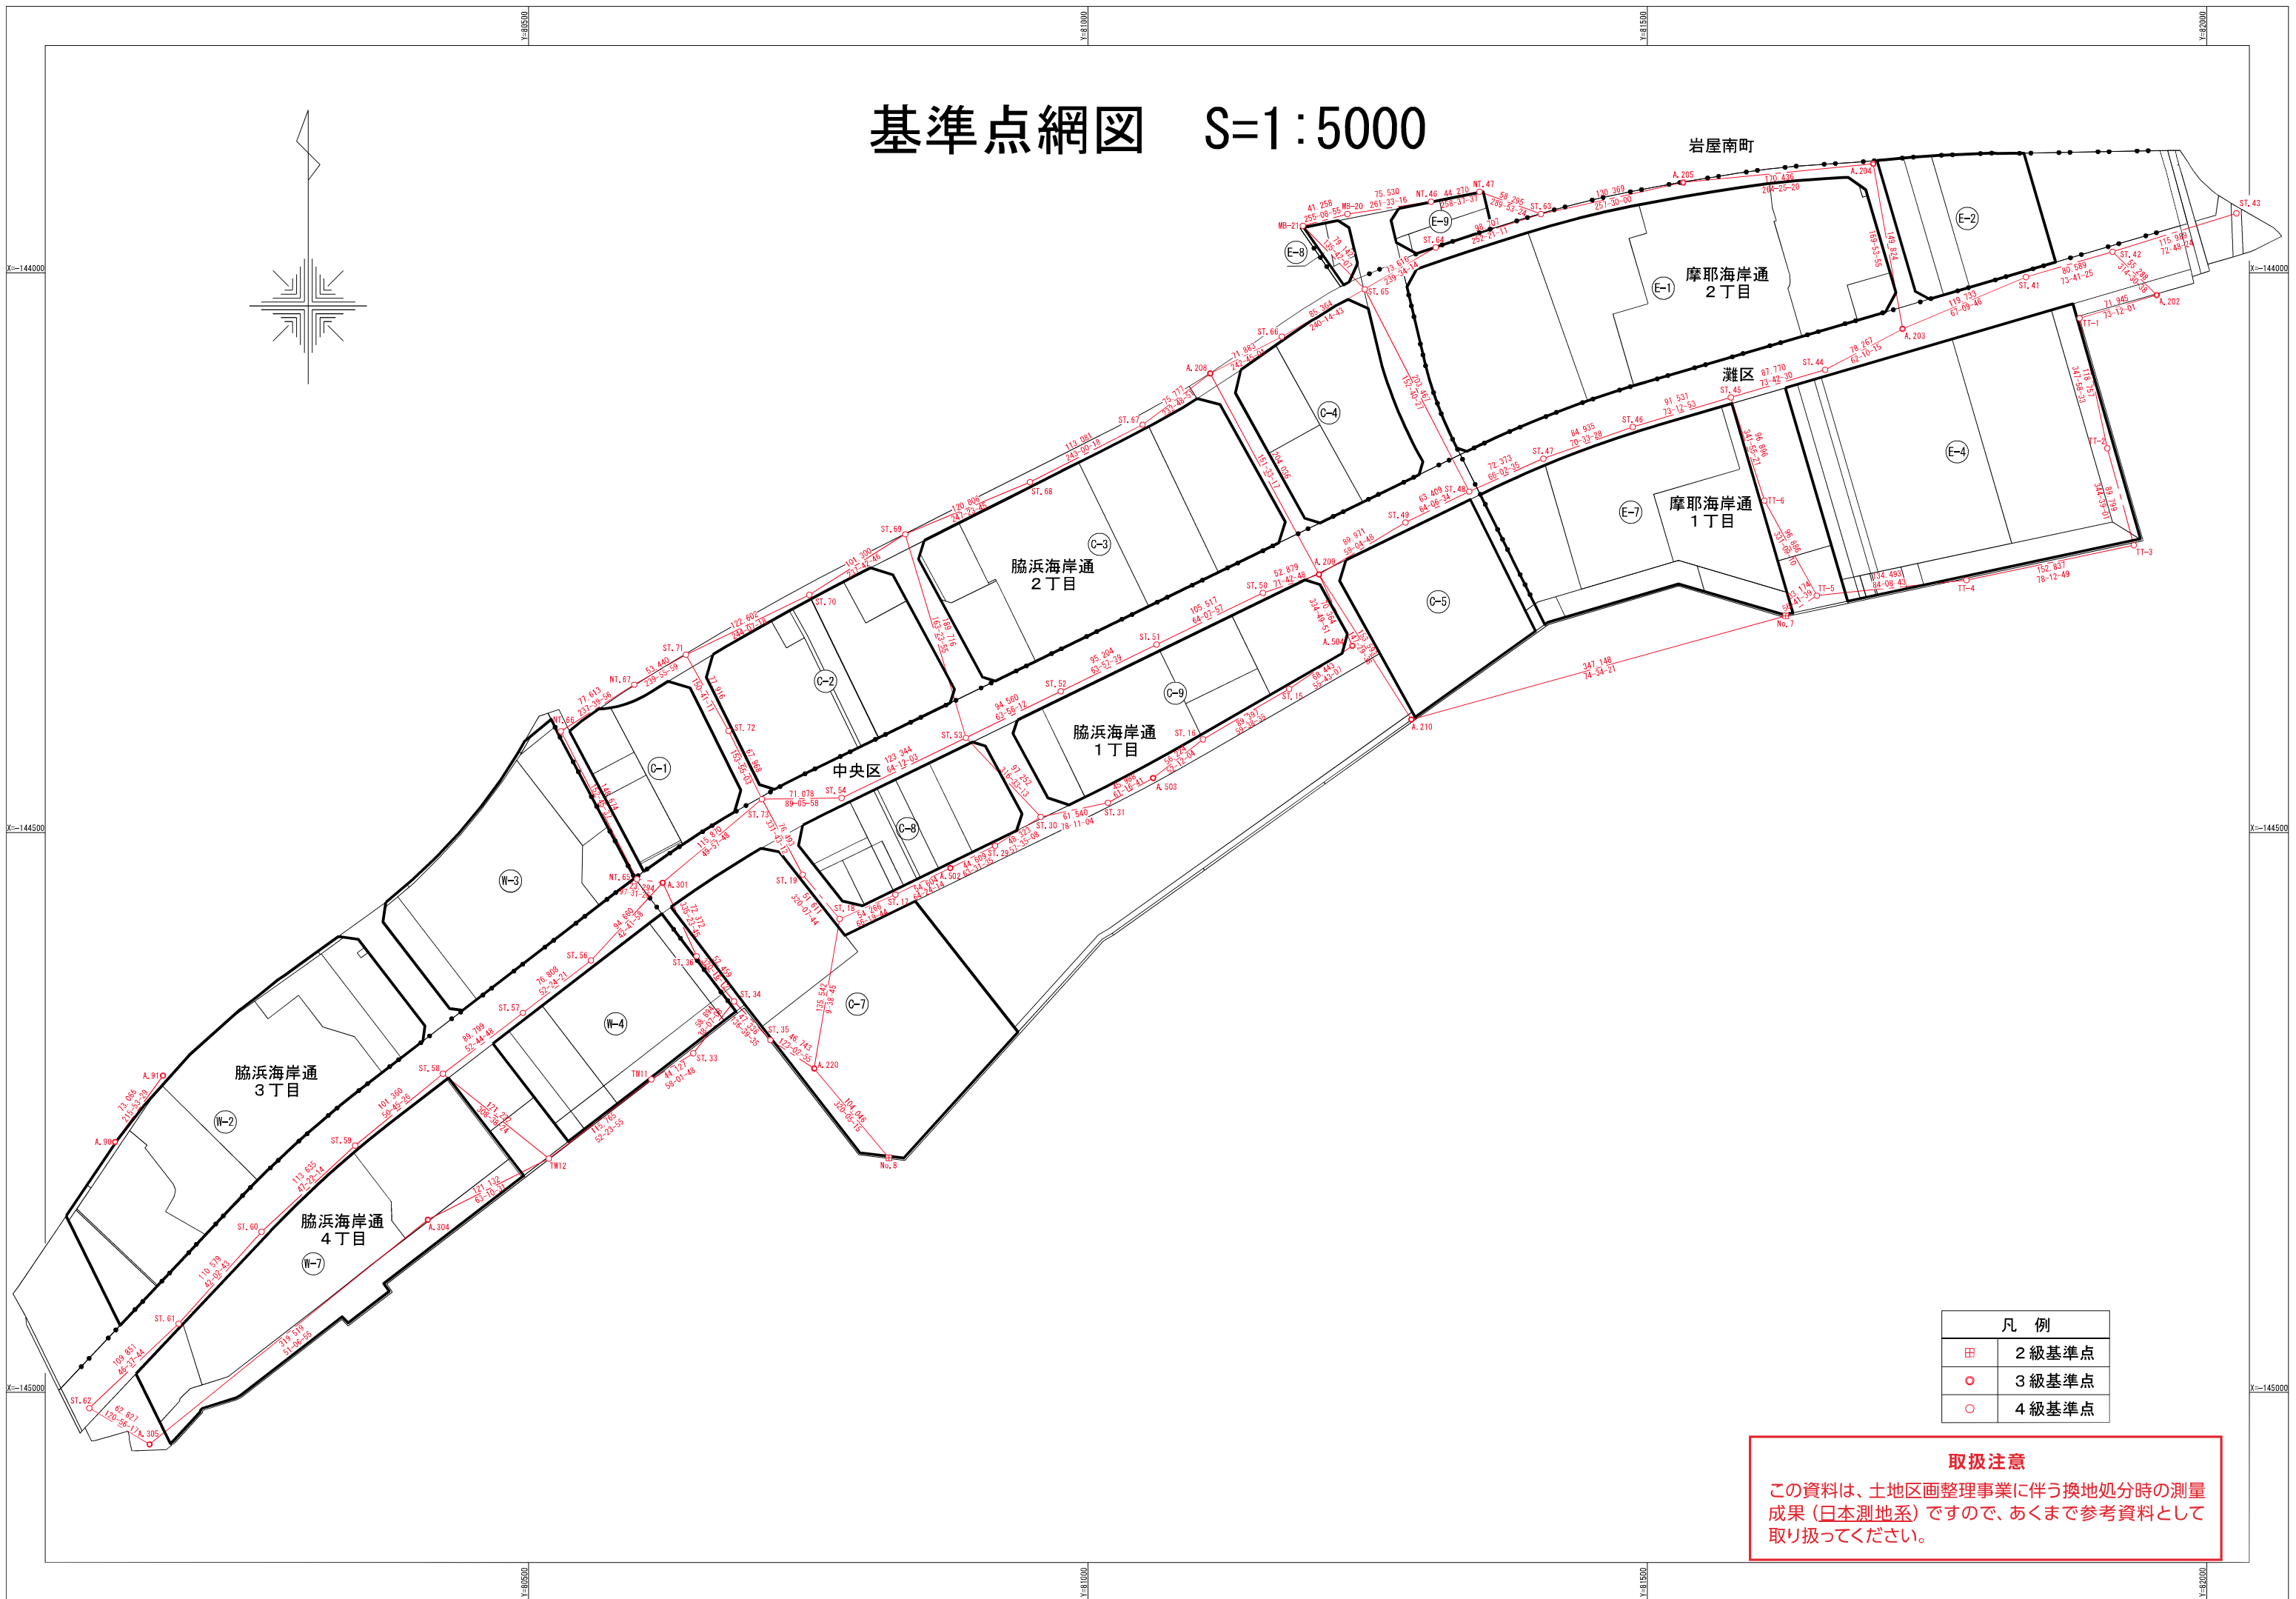


基準点網図 S=1:5000

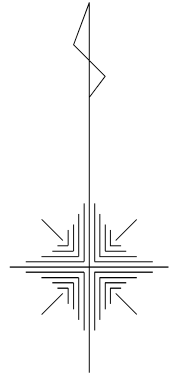

凡例	
田	2級基準点
○	3級基準点
○	4級基準点

取扱注意
 この資料は、土地区画整理事業に伴う換地処分時の測量成果(日本測地系)ですので、あくまで参考資料として取り扱ってください。

取扱注意

この資料は、土地区画整理事業に伴う換地処分時の測量成果（日本測地系）ですので、あくまで参考資料として取り扱ってください。

基準点座標リスト

点名	種別	X座標	Y座標	点名	種別	X座標	Y座標
No. 7	2級	-144306.604	81623.616	ST. 15	4級	-144371.656	81179.810
No. 8	2級	-144790.594	80822.055	ST. 16	4級	-144416.836	81102.670
A. 90	3級	-144776.355	80130.426	ST. 17	4級	-144555.375	80827.708
A. 91	3級	-144717.162	80173.261	ST. 18	4級	-144577.162	80778.008
A. 202	3級	-144019.909	81955.110	ST. 19	4級	-144537.551	80744.922
A. 203	3級	-144050.252	81727.990	ST. 29	4級	-144511.899	80916.884
A. 204	3級	-143902.750	81701.712	ST. 30	4級	-144485.996	80957.678
A. 205	3級	-143919.316	81532.083	ST. 31	4級	-144473.395	81017.914
A. 208	3級	-144090.019	81109.252	ST. 33	4級	-144697.204	80647.274
A. 209	3級	-144269.422	81206.438	ST. 34	4級	-144650.870	80683.629
A. 210	3級	-144398.952	81288.977	ST. 35	4級	-144685.297	80716.117
A. 220	3級	-144710.788	80755.297	ST. 35	4級	-144685.297	80716.117
A. 301	3級	-144544.725	80619.967	ST. 36	4級	-144610.526	80650.099
A. 304	3級	-144845.866	80410.025	ST. 41	4級	-144003.782	81838.337
A. 305	3級	-145046.446	80161.308	ST. 42	4級	-143981.150	81915.683
A. 502	3級	-144531.785	80876.953	ST. 43	4級	-143946.864	82026.489
A. 503	3級	-144451.295	81058.244	ST. 44	4級	-144086.790	81658.775
A. 504	3級	-144333.105	81236.363	ST. 45	4級	-144111.412	81574.529
				ST. 46	4級	-144137.845	81486.898
				ST. 47	4級	-144166.116	81406.806
				ST. 48	4級	-144195.503	81340.668
				ST. 49	4級	-144223.191	81283.623
				ST. 50	4級	-144286.014	81156.229
				ST. 51	4級	-144332.050	81061.284
				ST. 52	4級	-144373.843	80975.744
				ST. 53	4級	-144415.389	80890.800
				ST. 54	4級	-144469.071	80779.750
				ST. 56	4級	-144614.293	80555.773
				ST. 57	4級	-144661.151	80494.914
				ST. 58	4級	-144715.510	80423.437
				ST. 59	4級	-144779.631	80344.937
				ST. 60	4級	-144856.591	80261.330
				ST. 61	4級	-144938.709	80187.273
				ST. 62	4級	-145014.146	80107.420
				ST. 63	4級	-143947.533	81404.804
				ST. 64	4級	-143977.456	81310.742
				ST. 65	4級	-144014.741	81247.266
				ST. 66	4級	-144057.106	81173.157
				ST. 67	4級	-144135.819	81048.882
				ST. 68	4級	-144187.148	80948.122
				ST. 68	4級	-144187.148	80948.122
				ST. 69	4級	-144233.581	80836.596
				ST. 70	4級	-144287.692	80750.959
				ST. 71	4級	-144341.203	80640.651
				ST. 72	4級	-144409.142	80678.798
				ST. 73	4級	-144470.188	80708.681
				NT. 46	4級	-143936.430	81306.585
				NT. 47	4級	-143927.700	81349.986
				NT. 65	4級	-144541.675	80596.874
				NT. 66	4級	-144409.489	80528.824
				NT. 67	4級	-144367.977	80594.402
				TT-1	4級	-144040.703	81886.236
				TT-2	4級	-144156.854	81910.976
				TT-3	4級	-144243.450	81934.747
				TT-4	4級	-144274.669	81785.132
				TT-5	4級	-144288.388	81651.341
				TT-6	4級	-144203.525	81604.596
				MB-20	4級	-143947.523	81231.874
				MB-21	4級	-143958.098	81191.994
				TW11	4級	-144720.568	80609.840
				TW12	4級	-144791.204	80518.122

取扱注意

この資料は、土地区画整理事業に伴う換地処分時の測量成果（日本測地系）ですので、あくまで参考資料として取り扱ってください。

面積（座標法）計算書

地番： 3-1

測点名	[1] X(i)	[2] X(i+1)-X(i-1)	[3] Y(i)	[4] Y(i+1)-Y(i-1)	[2]*[3]	[1]*[4]	方向角	夾角	距離
H-02	-144011.134	-42.445	81678.539	-29.155	-3466845.587855	4198644.611770	163-41-49	90-00-27	32.549
H-01	-144042.374	-23.967	81687.676	33.995	-1957808.530692	-4896720.504130	73-41-29	89-59-40	25.900
E-1-39	-144035.101	24.641	81712.534	34.364	2013478.550294	-4949622.210764	28-41-35	135-00-06	19.799
E-1-40	-144017.733	35.172	81722.040	4.297	2874327.590880	-618844.198701	343-41-31	134-59-56	18.550
H-03	-143999.929	6.599	81716.831	-43.501	539249.367769	6264140.911429	253-41-22	89-59-51	39.898
合計					倍面積 2401.390396	-2401.390396			面積 1200.695
					面積 1200.695				坪数 363.21
					坪数 363.21				363.21

面積（座標法）計算書

地番： 3-2

測点名	[1] X(i)	[2] X(i+1)-X(i-1)	[3] Y(i)	[4] Y(i+1)-Y(i-1)	[2]*[3]	[1]*[4]	方向角	夾角	距離
K201	-144056.875	-28.304	81638.110	62.089	-2310685.065440	-8944347.311875	73-41-34	90-00-00	51.644
H-01	-144042.374	45.741	81687.676	40.429	3736475.987916	-5823489.138446	343-41-49	90-00-15	32.549
H-02	-144011.134	42.445	81678.539	29.155	3466845.587855	-4198644.611770	73-41-22	269-59-33	39.898
H-03	-143999.929	79.877	81716.831	18.201	6527295.309787	-2620942.707729	343-41-33	90-00-11	71.551
GA-1	-143931.257	67.369	81696.740	-24.546	5503827.677060	3532936.634322	253-41-49	90-00-16	4.642
GA-2	-143932.560	9.605	81692.285	-7.646	784654.397425	1100508.353760	343-41-38	269-59-49	11.365
GA-3	-143921.652	17.834	81689.094	-13.085	1456843.302396	1883214.816420	304-59-34	141-17-56	12.077
E-1-42	-143914.726	5.611	81679.200	-30.190	458301.991200	4344785.577940	266-17-35	141-18-01	20.339
E-1-43	-143916.041	-3.251	81658.904	-46.947	-265473.096904	6756426.376827	265-50-43	179-33-08	26.721
E-1-44	-143917.977	-4.332	81632.253	-49.691	-353630.919996	7151428.195107	264-03-47	178-13-04	23.164
K211	-143920.373	-23.664	81609.213	-20.653	-1931200.416432	2972387.463569	173-35-46	89-31-59	21.402
K210	-143941.641	-33.265	81611.600	5.897	-2714809.874000	-848823.856977	163-41-31	170-05-45	12.500
K209	-143953.638	-12.568	81615.110	1.559	-1025738.702480	-224423.721642	253-41-13	269-59-42	2.033
K208	-143954.209	-49.479	81613.159	12.358	-4038137.494161	-1778986.114822	163-41-32	90-00-19	50.958
K207	-144003.117	-49.040	81627.468	13.858	-4003011.030720	-1995595.195386	253-41-10	269-59-38	0.470
K206	-144003.249	-3.163	81627.017	0.280	-258186.254771	-40320.909720	166-26-26	92-45-16	3.118
K205	-144006.280	-5.196	81627.748	0.768	-424137.778608	-110596.823040	179-01-15	192-34-49	2.165
K204	-144008.445	-5.242	81627.785	-0.684	-427892.848970	98501.776380	193-11-15	194-10-00	3.160
K203	-144011.522	-5.625	81627.064	-2.198	-459152.235000	316537.325356	210-05-59	196-54-44	2.945
K202	-144014.070	-45.353	81625.587	11.046	-3701965.247211	-1590779.417220	163-41-34	133-35-35	44.599
合計				倍面積	20223.288946	-20223.288946			437.300
				面積	10111.644	10111.644			
				坪数	3058.77	3058.77			

面積（座標法）計算書

地番： 3-3

測点名	[1] X(i)	[2] X(i+1)-X(i-1)	[3] Y(i)	[4] Y(i+1)-Y(i-1)	[2]*[3]	[1]*[4]	方向角	夾角	距離
K108'	-143939.377	-28.685	81492.387	-10.533	-2337609.121095	1516113.457941	164-21-09	85-06-55	26.309
K107'	-143964.711	-29.984	81499.483	-8.803	-2443680.498272	1267321.350933	253-41-50	269-20-41	16.565
K106	-143969.361	-63.017	81483.584	1.177	-5134851.012928	-169451.937897	163-41-33	89-59-43	60.814
K105	-144027.728	-67.584	81500.660	-14.428	-5508140.605440	2078032.059584	253-41-32	269-59-59	32.825
K104	-144036.945	-73.170	81469.156	-12.793	-5961098.144520	1842664.637385	163-41-31	89-59-59	66.634
K101'	-144100.898	-62.263	81487.867	24.257	-5073679.063021	-3495455.482786	73-03-10	89-21-39	5.798
E-1-37	-144099.208	3.296	81493.413	11.037	268602.289248	-1590422.958696	73-41-49	180-38-39	5.721
E-1-38	-144097.602	42.333	81498.904	144.697	3450093.103032	-20850490.716594	73-41-32	179-59-43	145.041
K201	-144056.875	83.532	81638.110	126.683	6819394.604520	-18249557.095625	343-41-34	90-00-02	44.599
K202	-144014.070	45.353	81625.587	-11.046	3701965.247211	1590779.417220	30-05-59	226-24-25	2.945
K203	-144011.522	5.625	81627.064	2.198	459152.235000	-316537.325356	13-11-15	163-05-16	3.160
K204	-144008.445	5.242	81627.785	0.684	427892.848970	-98501.776380	359-01-15	165-50-00	2.165
K205	-144006.280	5.196	81627.748	-0.768	424137.778608	110596.823040	346-26-26	167-25-11	3.118
K206	-144003.249	3.163	81627.017	-0.280	258186.254771	40320.909720	73-41-10	267-14-44	0.470
K207	-144003.117	49.040	81627.468	-13.858	4003011.030720	1995595.195386	343-41-32	90-00-22	50.958
K208	-143954.209	49.479	81613.159	-12.358	4038137.494161	1778986.114822	73-41-13	269-59-41	2.033
K209	-143953.638	12.568	81615.110	-1.559	1025738.702480	224423.721642	343-41-31	90-00-18	12.500
K210	-143941.641	33.265	81611.600	-5.897	2714809.874000	848823.856977	353-35-46	189-54-15	21.402
K211	-143920.373	21.118	81609.213	-3.829	1723423.360134	551071.108217	264-03-41	90-27-55	1.450
E-1-45	-143920.523	-3.476	81607.771	-25.864	-283668.611996	3722360.406872	262-14-41	178-11-00	24.647
E-1-46	-143923.849	-7.244	81583.349	-48.958	-590989.780156	7046223.799342	260-55-39	178-40-58	24.847
E-1-47	-143927.767	-7.841	81558.813	-49.099	-639502.652733	7066709.431933	260-55-33	179-59-54	24.874
E-1-48	-143931.690	-8.259	81534.250	-48.797	-673391.370750	7023434.676930	259-51-21	178-55-48	24.619
E-1-49	-143936.026	-7.687	81510.016	-41.863	-626567.492992	6025593.856438	259-14-14	179-22-53	17.945
合計				倍面積	41366.468952	-41366.468952			621.439
				面積	20683.234	20683.234			
				坪数	6256.67	6256.67			

面積（座標法）計算書

地番： 3-4

測点名	[1] X(i)	[2] X(i+1)-X(i-1)	[3] Y(i)	[4] Y(i+1)-Y(i-1)	[2]*[3]	[1]*[4]	方向角	夾角	距離
E-1-59	-143964.127	-156.734	81393.085	31.778	-12757063.784390	-4574892.027806	160-28-48	86-54-04	159.558
E-1-58	-144114.514	-149.158	81446.399	56.782	-12148381.982042	-8183110.333948	70-29-12	90-00-24	3.679
E-1-33	-144113.285	4.931	81449.867	14.295	401629.294177	-2060099.409075	71-07-24	180-38-12	11.442
E-1-34	-144109.583	7.283	81460.694	21.694	593278.234402	-3126313.293602	71-45-41	180-38-17	11.442
E-1-35	-144106.002	7.039	81471.561	21.774	573478.317879	-3137764.087548	72-24-33	180-38-52	11.442
E-1-36	-144102.544	5.104	81482.468	16.306	415886.516672	-2349736.082464	73-02-42	180-38-09	5.644
K101'	-144100.898	65.599	81487.867	-13.312	5345522.587333	1918271.154176	343-41-31	90-38-49	66.634
K104	-144036.945	73.170	81469.156	12.793	5961098.144520	-1842664.637385	73-41-32	270-00-01	32.825
K105	-144027.728	67.584	81500.660	14.428	5508140.605440	-2078032.059584	343-41-33	90-00-01	60.814
K106	-143969.361	63.017	81483.584	-1.177	5134851.012928	169451.937897	73-41-50	270-00-17	16.565
K107'	-143964.711	29.984	81499.483	8.803	2443680.498272	-1267321.350933	344-21-09	90-39-19	26.309
K108'	-143939.377	24.087	81492.387	-13.657	1962907.125669	1965780.071689	259-14-19	94-53-10	6.678
E-1-50	-143940.624	-6.332	81485.826	-30.476	-515968.250232	4386734.457024	257-59-46	178-45-27	24.450
E-1-51	-143945.709	-10.794	81461.911	-47.628	-879299.867334	6855846.228252	256-27-48	178-28-02	24.391
E-1-52	-143951.418	-12.071	81438.198	-47.290	-983040.488058	6807462.557220	254-53-56	178-26-08	24.420
E-1-53	-143957.780	-12.709	81414.621	-45.113	-1034698.418289	6494367.329140	253-34-44	178-40-48	22.452
合計				倍面積	22019.546947	-22019.546947			508.745
				面積	11009.773	11009.773			
				坪数	3330.45	3330.45			

面積（座標法）計算書

地番： 3-5

測点名	[1] X(i)	[2] X(i+1)-X(i-1)	[3] Y(i)	[4] Y(i+1)-Y(i-1)	[2]*[3]	[1]*[4]	方向角	夾角	距離
E-1-10	-144112.863	-11.903	81310.826	4.214	-967842.761878	-607291.604682	159-58-30	178-56-27	6.314
E-1-11	-144118.795	-6.847	81312.988	2.514	-556750.028836	-362314.650630	158-57-30	178-59-00	0.980
E-1-12	-144119.710	-5.892	81313.340	2.263	-479098.199280	-326142.903730	158-59-42	180-02-12	5.331
E-1-13	-144124.687	-10.828	81315.251	4.279	-880481.537828	-616709.535673	157-57-58	178-58-16	6.312
E-1-14	-144130.538	-11.657	81317.619	4.842	-947919.484683	-697880.064996	156-55-14	178-57-16	6.311
E-1-15	-144136.344	-11.565	81320.093	5.054	-940466.875545	-728465.082576	155-52-04	178-56-50	6.311
E-1-16	-144142.103	-11.470	81322.673	5.265	-932771.059310	-758908.172295	154-49-11	178-57-07	6.311
E-1-17	-144147.814	-11.371	81325.358	5.472	-924750.645818	-788776.838208	153-47-03	178-57-52	6.309
E-1-18	-144153.474	-8.470	81328.145	4.220	-688849.388150	-608327.660280	152-58-48	179-11-45	3.154
E-1-19	-144156.284	-3.228	81329.578	1.645	-262531.877784	-237137.087180	153-06-25	180-07-37	0.469
E-1-20	-144156.702	-3.347	81329.790	8.933	-272210.807130	-1287751.818966	108-33-54	135-27-29	9.200
E-1-21	-144159.631	-2.690	81338.511	9.212	-218800.594590	-1327998.520772	64-02-42	135-28-48	0.546
E-1-22	-144159.392	2.742	81339.002	5.635	223031.543484	-812338.173920	64-03-11	180-00-29	5.721
E-1-23	-144156.889	7.394	81344.146	15.488	601458.615524	-2232701.896832	64-41-37	180-38-26	11.442
E-1-24	-144151.998	9.665	81354.490	20.743	786291.145850	-2990144.894514	65-20-27	180-38-50	11.442
E-1-25	-144147.224	9.432	81364.889	20.850	767433.633048	-3005469.620400	65-58-39	180-38-12	11.442
E-1-26	-144142.566	9.198	81375.340	20.953	748490.377320	-3020219.185398	66-37-16	180-38-37	11.441
E-1-27	-144138.026	8.962	81385.842	21.055	729379.916004	-3034826.137430	67-15-54	180-38-38	11.442
E-1-28	-144133.604	8.725	81396.395	21.155	710183.546375	-3049146.392620	67-54-34	180-38-40	11.442
E-1-29	-144129.301	8.487	81406.997	21.252	690901.183539	-3063035.904852	68-33-07	180-38-33	11.442
E-1-30	-144125.117	8.249	81417.647	21.346	671614.170103	-3076494.747482	69-11-27	180-38-20	11.442
E-1-31	-144121.052	8.009	81428.343	21.436	652159.599087	-3089378.870672	69-50-08	180-38-41	11.441
E-1-32	-144117.108	6.538	81439.083	18.056	532448.724654	-2602178.502048	70-28-38	180-38-30	7.762
E-1-58	-144114.514	152.981	81446.399	-45.998	12459751.565419	6628979.414972	340-28-48	90-00-10	159.558
E-1-59	-143964.127	149.783	81393.085	-55.364	12191300.450555	7970429.927228	253-35-00	93-06-12	2.137
E-1-54	-143964.731	-7.987	81391.035	-25.624	-650070.196545	3688952.267144	252-36-37	179-01-37	24.703
E-1-55	-143972.114	-15.677	81367.461	-49.064	-1275597.686097	7063847.801296	251-58-34	179-21-57	26.805
E-1-56	-143980.408	-16.725	81341.971	-50.981	-1360444.464975	7340265.180248	251-41-55	179-43-21	26.849
E-1-57	-143988.839	-16.186	81316.480	-48.044	-1316188.545280	6917799.780916	251-01-27	179-19-32	23.849

取扱注意

この資料は、土地区画整理事業に伴う換地処分時の測量成果（日本測地系）ですので、あくまで参考資料として取り扱ってください。

地 番 : 3-5

測点名	[1] X(i)	[2] X(i+1)-X(i-1)	[3] Y(i)	[4] Y(i+1)-Y(i-1)	[2]*[3]	[1]*[4]	方向角	夾 角	距 離
E-1-1	-143996.594	-23.963	81293.927	-31.472	-1948046.372701	4531860.806368	208-49-24	137-47-57	18.500
E-1-2	-144012.802	-77.379	81285.008	5.630	-6289752.634032	-810792.075260	166-37-17	137-47-53	62.877
E-1-3	-144073.973	-66.790	81299.557	15.885	-5429997.412030	-2288615.061105	166-37-32	180-00-15	5.776
E-1-4	-144079.592	-8.684	81300.893	2.099	-706016.954812	-302423.063608	166-01-15	179-23-43	3.159
E-1-5	-144082.657	-9.172	81301.656	2.378	-745698.788832	-342628.558346	165-11-14	179-09-59	6.317
E-1-6	-144088.764	-12.183	81303.271	3.338	-990517.750593	-480968.294232	164-10-05	178-58-51	6.316
E-1-7	-144094.840	-12.120	81304.994	3.558	-985416.527280	-512689.440720	163-06-41	178-56-36	6.316
E-1-8	-144100.884	-12.052	81306.829	3.780	-979909.903108	-544701.341520	162-03-41	178-57-00	6.315
E-1-9	-144106.892	-11.979	81308.774	3.997	-973997.803746	-575995.247324	161-02-03	178-58-22	6.314
合計				倍面積	40316.170099	-40316.170099			559.798
				面積	20158.085	20158.085			
				坪数	6097.82	6097.82			

取扱注意

この資料は、土地区画整理事業に伴う換地処分時の測量成果（日本測地系）ですので、あくまで参考資料として取り扱ってください。

面積（座標法）計算書

地番： 3-6

測点名	[1] X(i)	[2] X(i+1)-X(i-1)	[3] Y(i)	[4] Y(i+1)-Y(i-1)	[2]*[3]	[1]*[4]	方向角	夾角	距離
GA-3	-143921.652	-6.651	81689.094	-2.890	-543314.164194	415933.574280	163-41-38	38-42-00	11.365
GA-2	-143932.560	-9.605	81692.285	7.646	-784654.397425	-1100508.353760	73-41-49	90-00-11	4.642
GA-1	-143931.257	6.651	81696.740	2.890	543365.017740	-415961.332730	343-41-20	89-59-31	5.572
E-1-41	-143925.909	9.605	81695.175	-7.646	784682.155875	1100457.500214	304-59-38	141-18-18	7.423
合計				倍面積	78.611996	-78.611996			29.002
				面積	39.305	39.305			
				坪数	11.89	11.89			