
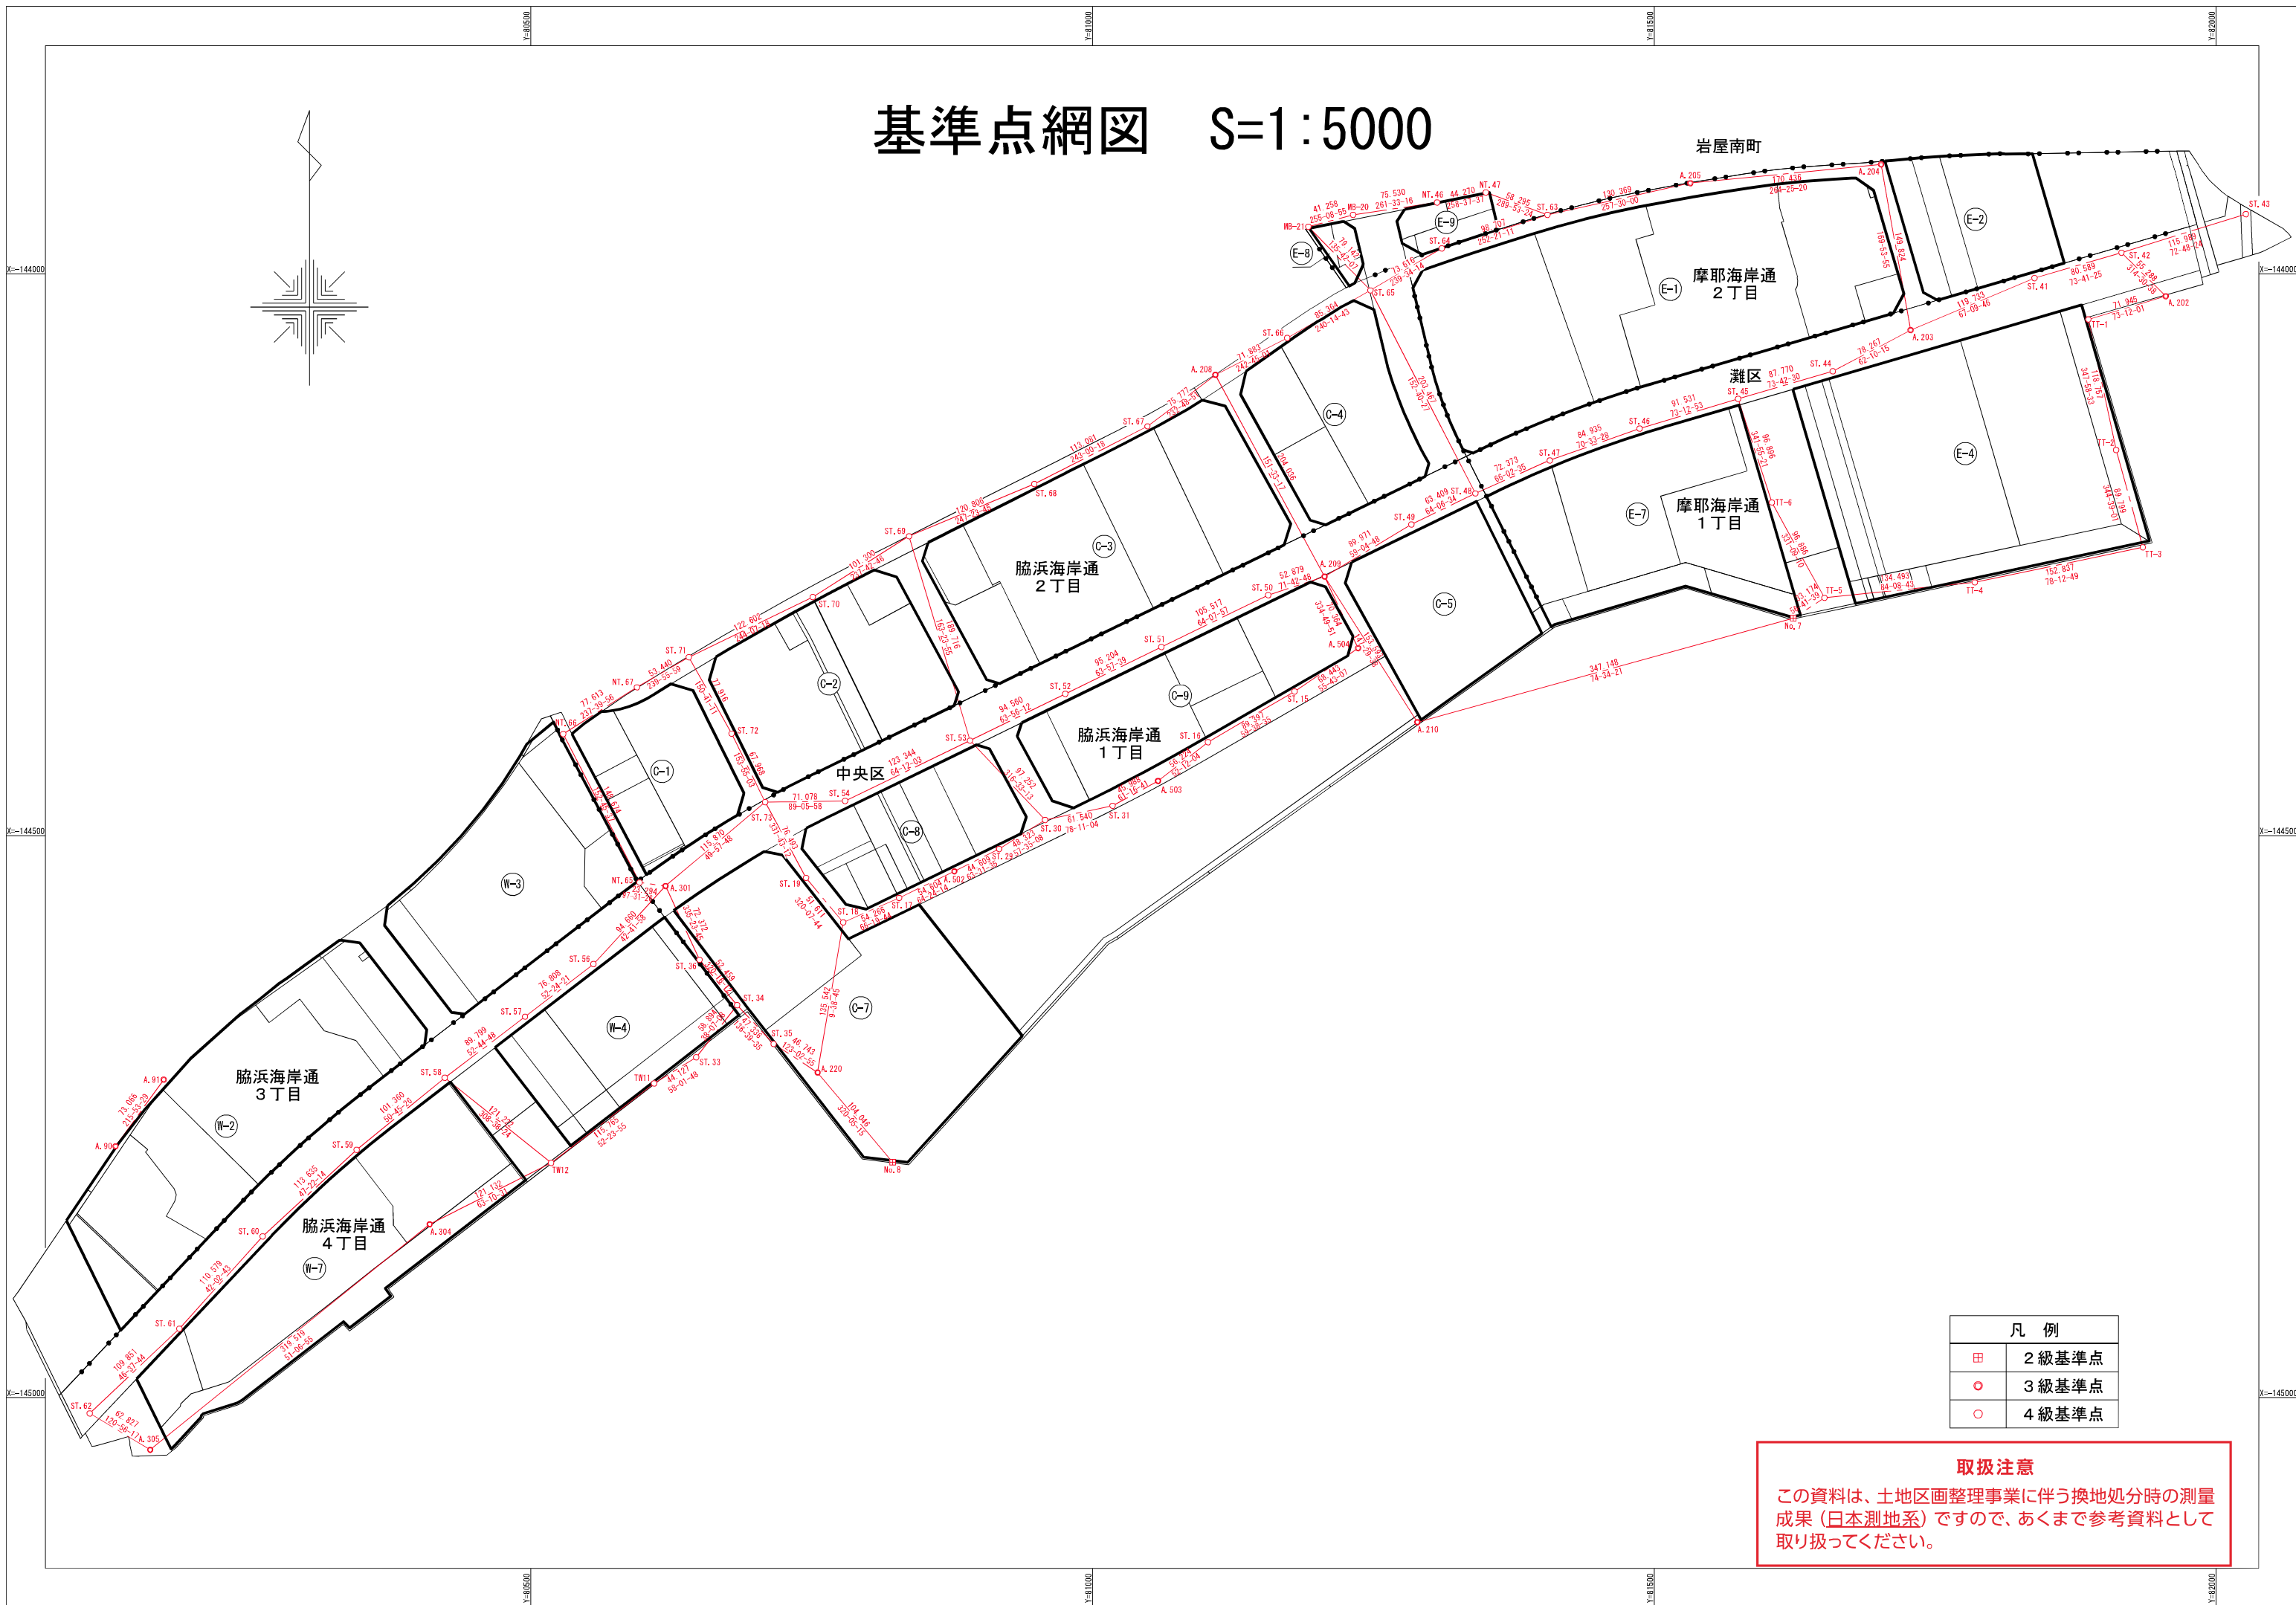


基準点網図 S=1:5000

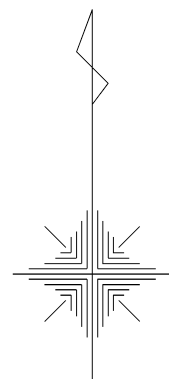

凡 例	
田	2 級基準点
○	3 級基準点
○	4 級基準点

取扱注意

この資料は、土地区画整理事業に伴う換地処分時の測量成果（日本測地系）ですので、あくまで参考資料として取り扱ってください。

取扱注意

この資料は、土地区画整理事業に伴う換地処分時の測量成果（日本測地系）ですので、あくまで参考資料として取り扱ってください。

基準点座標リスト

点名	種別	X座標	Y座標	点名	種別	X座標	Y座標
No. 7	2級	-144306.604	81623.616	ST. 15	4級	-144371.656	81179.810
No. 8	2級	-144790.594	80822.055	ST. 16	4級	-144416.836	81102.670
A. 90	3級	-144776.355	80130.426	ST. 17	4級	-144555.375	80827.708
A. 91	3級	-144717.162	80173.261	ST. 18	4級	-144577.162	80778.008
A. 202	3級	-144019.909	81955.110	ST. 19	4級	-144537.551	80744.922
A. 203	3級	-144050.252	81727.990	ST. 29	4級	-144511.899	80916.884
A. 204	3級	-143902.750	81701.712	ST. 30	4級	-144485.996	80957.678
A. 205	3級	-143919.316	81532.083	ST. 31	4級	-144473.395	81017.914
A. 208	3級	-144090.019	81109.252	ST. 33	4級	-144697.204	80647.274
A. 209	3級	-144269.422	81206.438	ST. 34	4級	-144650.870	80683.629
A. 210	3級	-144398.952	81288.977	ST. 35	4級	-144685.297	80716.117
A. 220	3級	-144710.788	80755.297	ST. 35	4級	-144685.297	80716.117
A. 301	3級	-144544.725	80619.967	ST. 36	4級	-144610.526	80650.099
A. 304	3級	-144845.866	80410.025	ST. 41	4級	-144003.782	81838.337
A. 305	3級	-145046.446	80161.308	ST. 42	4級	-143981.150	81915.683
A. 502	3級	-144531.785	80876.953	ST. 43	4級	-143946.864	82026.489
A. 503	3級	-144451.295	81058.244	ST. 44	4級	-144086.790	81658.775
A. 504	3級	-144333.105	81236.363	ST. 45	4級	-144111.412	81574.529
				ST. 46	4級	-144137.845	81486.898
				ST. 47	4級	-144166.116	81406.806
				ST. 48	4級	-144195.503	81340.668
				ST. 49	4級	-144223.191	81283.623
				ST. 50	4級	-144286.014	81156.229
				ST. 51	4級	-144332.050	81061.284
				ST. 52	4級	-144373.843	80975.744
				ST. 53	4級	-144415.389	80890.800
				ST. 54	4級	-144469.071	80779.750
				ST. 56	4級	-144614.293	80555.773
				ST. 57	4級	-144661.151	80494.914
				ST. 58	4級	-144715.510	80423.437
				ST. 59	4級	-144779.631	80344.937
				ST. 60	4級	-144856.591	80261.330
				ST. 61	4級	-144938.709	80187.273
				ST. 62	4級	-145014.146	80107.420
				ST. 63	4級	-143947.533	81404.804
				ST. 64	4級	-143977.456	81310.742
				ST. 65	4級	-144014.741	81247.266
				ST. 66	4級	-144057.106	81173.157
				ST. 67	4級	-144135.819	81048.882
				ST. 68	4級	-144187.148	80948.122
				ST. 68	4級	-144187.148	80948.122
				ST. 69	4級	-144233.581	80836.596
				ST. 70	4級	-144287.692	80750.959
				ST. 71	4級	-144341.203	80640.651
				ST. 72	4級	-144409.142	80678.798
				ST. 73	4級	-144470.188	80708.681
				NT. 46	4級	-143936.430	81306.585
				NT. 47	4級	-143927.700	81349.986
				NT. 65	4級	-144541.675	80596.874
				NT. 66	4級	-144409.489	80528.824
				NT. 67	4級	-144367.977	80594.402
				TT-1	4級	-144040.703	81886.236
				TT-2	4級	-144156.854	81910.976
				TT-3	4級	-144243.450	81934.747
				TT-4	4級	-144274.669	81785.132
				TT-5	4級	-144288.388	81651.341
				TT-6	4級	-144203.525	81604.596
				MB-20	4級	-143947.523	81231.874
				MB-21	4級	-143958.098	81191.994
				TW11	4級	-144720.568	80609.840
				TW12	4級	-144791.204	80518.122

取扱注意

この資料は、土地区画整理事業に伴う換地処分時の測量
成果（日本測地系）ですので、あくまで参考資料として
取り扱ってください。

面積（座標法）計算書

地番： 2-1

測点名	[1] X(i)	[2] X(i+1)-X(i-1)	[3] Y(i)	[4] Y(i+1)-Y(i-1)	[2]*[3]	[1]*[4]	方向角	夾 角	距 離
W-2-28	-144608.277	-107.621	80314.603	51.110	-8643537.889463	-7390929.037470	142-24-25	87-57-30	117.351
W-2-24	-144701.262	-78.047	80386.193	90.992	-6273901.205071	-13166657.231904	52-24-24	89-59-59	24.486
W-2-16	-144686.324	28.325	80405.595	21.142	2277488.478375	-3058958.262008	7-24-20	134-59-56	13.500
W-2-17	-144672.937	79.227	80407.335	-48.950	6370431.930045	7081740.266150	322-24-27	135-00-07	83.093
G4	-144607.097	60.959	80356.645	-57.028	4898460.722555	8246653.527716	232-23-58	89-59-31	8.000
G3	-144611.978	-0.377	80350.307	-9.806	-30292.065739	1418065.056268	322-24-16	270-00-18	5.684
G2	-144607.474	9.226	80346.839	2.993	741279.936614	-432810.169682	53-50-20	271-26-04	8.003
G1	-144602.752	11.986	80353.300	0.868	963114.653800	-125515.188736	322-24-18	88-33-58	9.168
W-2-18	-144595.488	9.111	80347.707	-18.217	732047.958477	2634096.004896	278-19-26	135-55-08	12.758
交点-7	-144593.641	-12.789	80335.083	-33.104	-1027405.376487	4786627.891664	234-26-55	136-07-29	25.172
合計				倍面積	7687.143106	-7687.143106			307.215
				面積	3843.571	3843.571			
				坪数	1162.68	1162.68			

面積（座標法）計算書

地番： 2-2

測点名	[1] X(i)	[2] X(i+1)-X(i-1)	[3] Y(i)	[4] Y(i+1)-Y(i-1)	[2]*[3]	[1]*[4]	方向角	夾角	距離
K. 14	-144650.738	-58.043	80255.188	-47.506	-4658251.877084	6871777.959428	142-36-36	88-09-42	19.612
K. 13	-144666.320	5.249	80267.097	39.184	421321.992153	-5668605.082880	52-37-47	90-01-11	34.320
K. 12	-144645.489	-7.434	80294.372	49.030	-596908.361448	-7091968.325670	142-24-55	269-47-08	35.668
K. 11	-144673.754	-37.001	80316.127	50.148	-2971777.015127	-7255099.415592	107-06-08	144-41-13	29.707
K. 10	-144682.490	-40.665	80344.520	52.976	-3267209.905800	-7664699.590240	142-24-23	215-18-15	40.296
K. 9	-144714.419	-18.772	80369.103	41.673	-1508688.801516	-6030683.982987	52-24-31	90-00-08	21.568
W-2-24	-144701.262	106.142	80386.193	-54.500	8532351.297406	7886218.779000	322-24-25	89-59-54	117.351
W-2-28	-144608.277	50.524	80314.603	-131.005	4057815.001972	18944407.328385	234-26-54	92-02-29	73.028
合計				倍面積	8652.330556	-8652.330556			371.550
				面積	4326.165	4326.165			
				坪数	1308.66	1308.66			

面 積（ 座 標 法 ） 計 算 書

地 番： 2-3

測点名	[1] X(i)	[2] X(i+1)-X(i-1)	[3] Y(i)	[4] Y(i+1)-Y(i-1)	[2]*[3]	[1]*[4]	方向角	夾 角	距 離
W-2-31	-144725.929	-37.342	80172.367	0.793	-2993796.528514	-114767.661697	134-43-21	92-52-15	25.537
交点	-144743.899	-84.706	80190.512	85.500	-6792617.509472	-12375603.364500	134-44-08	180-00-47	94.818
W-2-22	-144810.635	-66.328	80257.867	67.759	-5323343.802376	-9812223.816965	44-43-04	89-58-56	0.574
W-2-4	-144810.227	9.122	80258.271	9.250	732115.948062	-1339494.599750	45-25-50	180-42-46	12.417
W-2-5	-144801.513	17.319	80267.117	17.798	1390146.199323	-2577177.328374	46-07-56	180-42-06	12.417
W-2-6	-144792.908	17.101	80276.069	18.007	1372801.055969	-2607285.894356	46-49-27	180-41-31	12.417
W-2-7	-144784.412	16.881	80285.124	18.214	1355293.178244	-2637103.280168	47-31-34	180-42-07	12.418
W-2-8	-144776.027	16.657	80294.283	18.419	1337461.871931	-2666629.641313	48-13-32	180-41-58	12.417
W-2-9	-144767.755	16.432	80303.543	18.619	1319547.818576	-2695430.830345	48-54-55	180-41-23	12.417
W-2-10	-144759.595	16.205	80312.902	18.818	1301470.576910	-2724086.058710	49-37-06	180-42-11	12.418
W-2-11	-144751.550	15.974	80322.361	19.015	1283069.394614	-2752450.723250	50-18-58	180-41-52	12.417
W-2-12	-144743.621	15.741	80331.917	19.207	1264504.705497	-2780090.728547	51-00-42	180-41-44	12.416
W-2-13	-144735.809	15.506	80341.568	19.397	1245776.353408	-2807440.487173	51-42-38	180-41-56	12.417
W-2-14	-144728.115	11.482	80351.314	14.666	922593.787348	-2122582.534590	52-24-24	180-41-46	6.209
W-2-15	-144724.327	13.696	80356.234	17.789	1100558.980864	-2574501.053003	52-24-25	180-00-01	16.241
K. 9	-144714.419	41.837	80369.103	-11.714	3362402.162211	1695184.704166	322-24-23	89-59-58	40.296
K. 10	-144682.490	40.665	80344.520	-52.976	3267209.905800	7664699.590240	287-06-08	144-41-45	29.707
K. 11	-144673.754	37.001	80316.127	-50.148	2971777.015127	7255099.415592	322-24-55	215-18-47	35.668
K. 12	-144645.489	7.434	80294.372	-49.030	596908.361448	7091968.325670	232-37-47	90-12-52	34.320
K. 13	-144666.320	-5.249	80267.097	-39.184	-421321.992153	5668605.082880	322-36-36	269-58-49	19.612
K. 14	-144650.738	-0.962	80255.188	-35.059	-77205.490856	5071310.223542	234-26-55	91-50-19	28.454
交点-2	-144667.282	-47.896	80232.038	-58.414	-3842793.692048	8450594.610748	228-21-39	173-54-44	47.186
K-132	-144698.634	-39.275	80196.774	-42.319	-3149728.298850	6123501.492246	221-41-00	173-19-21	10.609
K-133	-144706.557	-27.295	80189.719	-24.407	-2188778.380105	3531852.936699	221-51-06	180-10-06	26.007
合計				倍面積	34051.620958	-34051.620958			539.409
				面 積	17025.810	17025.810			
				坪 数	5150.30	5150.30			

面積（座標法）計算書

地番： 2-4

測点名	[1] X(i)	[2] X(i+1)-X(i-1)	[3] Y(i)	[4] Y(i+1)-Y(i-1)	[2]*[3]	[1]*[4]	方向角	夾 角	距 離
K. 8	-144766.212	-46.013	80143.500	-6.622	-3687642.865500	958641.855864	130-27-54	96-25-20	20.400
K. 7	-144779.451	-15.280	80159.020	13.766	-1224829.825600	-1993033.922466	220-40-31	270-12-37	2.691
K. 6	-144781.492	-34.860	80157.266	23.537	-2794282.292760	-3407721.977204	142-22-53	101-42-22	41.433
K. 5	-144814.311	-38.140	80182.557	27.306	-3058162.723980	-3954299.576166	159-15-32	196-52-39	5.690
K. 4	-144819.632	-10.865	80184.572	0.734	-871205.374780	-106297.609888	193-00-38	213-45-06	5.690
K. 3	-144825.176	-19.014	80183.291	-9.021	-1524605.095074	1306467.912696	209-52-56	196-52-18	15.535
K. 2	-144838.646	-34.066	80175.551	28.103	-2731260.320366	-4070400.468538	119-52-57	90-00-01	41.339
K. 1	-144859.242	6.156	80211.394	61.088	493781.341464	-8849161.375296	43-20-24	103-27-27	36.783
W-2-1	-144832.490	31.268	80236.639	29.506	2508839.228252	-4273427.449940	43-20-09	179-59-45	6.209
W-2-2	-144827.974	13.442	80240.900	12.892	1078598.177800	-1867122.240808	44-02-15	180-42-06	12.416
W-2-3	-144819.048	17.339	80249.531	16.967	1391446.618009	-2457144.787416	44-44-12	180-41-57	11.843
W-2-22	-144810.635	75.149	80257.867	-59.019	6031298.447183	8546578.867065	314-44-08	89-59-56	94.818
交点	-144743.899	84.706	80190.512	-85.500	6792617.509472	12375603.364500	314-43-21	179-59-13	25.537
W-2-31	-144725.929	10.461	80172.367	-24.870	838683.131187	3599333.854230	221-50-51	87-07-30	10.080
交点-3	-144733.438	-40.283	80165.642	-28.867	-3229312.556686	4178020.154746	214-02-34	172-11-43	39.553
合計				倍面積	13963.398621	-13963.398621			370.017
				面 積	6981.699	6981.699			
				坪 数	2111.96	2111.96			

面積（座標法）計算書

地番： 2-5

測点名	[1] X(i)	[2] X(i+1)-X(i-1)	[3] Y(i)	[4] Y(i+1)-Y(i-1)	[2]*[3]	[1]*[4]	方向角	夾 角	距 離
W-2-35	-144836.234	-138.362	80096.196	25.116	-11082269.870952	-3637706.853144	133-20-23	99-17-54	99.574
W-2-20	-144904.574	-23.008	80168.616	115.198	-1844519.516928	-16692717.115652	43-20-23	90-00-00	62.329
K. 1	-144859.242	65.928	80211.394	6.935	5288176.783632	-1004598.843270	299-52-57	76-32-34	41.339
K. 2	-144838.646	34.066	80175.551	-28.103	2731260.320366	4070400.468538	29-52-56	269-59-59	15.535
K. 3	-144825.176	19.014	80183.291	9.021	1524605.095074	-1306467.912696	13-00-38	163-07-42	5.690
K. 4	-144819.632	10.865	80184.572	-0.734	871205.374780	106297.609888	339-15-32	146-14-54	5.690
K. 5	-144814.311	38.140	80182.557	-27.306	3058162.723980	3954299.576166	322-22-53	163-07-21	41.433
K. 6	-144781.492	34.860	80157.266	-23.537	2794282.292760	3407721.977204	40-40-31	258-17-38	2.691
K. 7	-144779.451	15.280	80159.020	-13.766	1224829.825600	1993033.922466	310-27-54	89-47-23	20.400
K. 8	-144766.212	-56.783	80143.500	-62.824	-4550788.360500	9094792.502688	214-02-29	83-34-35	84.503
合計				倍面積	14944.667812	-14944.667812			379.184
				面積	7472.333	7472.333			
				坪数	2260.38	2260.38			

面積（座標法）計算書

地番： 2-6

測点名	[1] X(i)	[2] X(i+1)-X(i-1)	[3] Y(i)	[4] Y(i+1)-Y(i-1)	[2]*[3]	[1]*[4]	方向角	夾角	距離
W-2-36	-144837.368	-69.322	80095.430	71.493	-5552375.398460	-10354857.950424	133-20-23	99-18-05	99.353
W-2-19	-144905.556	-67.206	80167.689	73.186	-5387749.706934	-10605058.021416	43-20-59	90-00-36	1.350
W-2-20	-144904.574	69.322	80168.616	-71.493	5557448.798352	10359662.708982	313-20-23	89-59-24	99.574
W-2-35	-144836.234	67.206	80096.196	-73.186	5382944.948376	10599984.621524	214-02-18	80-41-55	1.368
合計				倍面積	268.641334	-268.641334			201.645
				面積	134.320	134.320			
				坪数	40.63	40.63			

取扱注意

この資料は、土地区画整理事業に伴う換地処分時の測量
成果（日本測地系）ですので、あくまで参考資料として
取り扱ってください。

面積（座標法）計算書

地番： 2-7

測点名	[1] X(i)	[2] X(i+1)-X(i-1)	[3] Y(i)	[4] Y(i+1)-Y(i-1)	[2]*[3]	[1]*[4]	方向角	夾角	距離
W-1-2	-144940.258	-58.591	80134.942	78.743	-4695186.386722	-11413030.735694	43-20-23	69-35-03	47.714
W-2-19	-144905.556	102.890	80167.689	-39.512	8248453.521210	5725508.328672	313-20-23	90-00-00	99.353
W-2-36	-144837.368	58.591	80095.430	-78.743	4692871.339130	11404928.868424	214-02-39	80-42-16	11.582
交点-8	-144846.965	-102.890	80088.946	39.512	-8240351.653940	-5723193.281080	153-45-20	119-42-41	104.015
合計				倍面積	5786.819678	-5786.819678			262.664
				面積	2893.409	2893.409			
				坪数	875.25	875.25			

面積（座標法）計算書

地番： 2-8

測点名	[1] X(i)	[2] X(i+1)-X(i-1)	[3] Y(i)	[4] Y(i+1)-Y(i-1)	[2]*[3]	[1]*[4]	方向角	夾角	距離
交点-8	-144846.965	25.044	80088.946	22.204	2005747.563624	-3216182.010860	34-02-28	60-17-10	35.681
W-2-34	-144817.398	32.019	80108.920	16.345	2565007.509480	-2367040.370310	304-02-44	90-00-16	4.380
W-2-27	-144814.946	-25.044	80105.291	-22.204	-2006156.907804	3215471.060984	214-02-28	89-59-44	33.182
K-135-1	-144842.442	-32.019	80086.716	-16.345	-2564296.559604	2367449.714490	153-45-18	119-42-50	5.043
合計				倍面積	301.605696	-301.605696			78.286
				面積	150.802	150.802			
				坪数	45.61	45.61			

面積（座標法）計算書

地番： 2-9

測点名	[1] X(i)	[2] X(i+1)-X(i-1)	[3] Y(i)	[4] Y(i+1)-Y(i-1)	[2]*[3]	[1]*[4]	方向角	夾角	距離
W-2-27	-144814.946	-43.566	80105.291	-24.147	-3489867.107706	3496846.501062	124-02-44	90-00-11	4.380
W-2-34	-144817.398	76.406	80108.920	56.904	6120802.141520	-8240689.215792	34-02-32	89-59-48	95.167
W-2-32	-144738.540	79.416	80162.195	52.652	6366160.878120	-7620773.608080	311-50-59	97-48-27	0.836
W-2-26	-144737.982	-5.340	80161.572	-5.905	-428062.794480	854677.783710	221-50-47	89-59-48	7.917
K-134	-144743.880	-35.850	80156.290	-28.505	-2873602.996500	4125924.299400	217-47-16	175-56-29	37.900
K-135	-144773.832	-71.066	80133.067	-50.999	-5694736.539422	7383320.658168	214-02-33	176-15-17	49.617
合計				倍面積	693.581532	-693.581532			195.817
				面積	346.790	346.790			
				坪数	104.90	104.90			

面積（座標法）計算書

地番： 2-10

測点名	[1] X(i)	[2] X(i+1)-X(i-1)	[3] Y(i)	[4] Y(i+1)-Y(i-1)	[2]*[3]	[1]*[4]	方向角	夾角	距離
W-2-26	-144737.982	-5.102	80161.572	-3.447	-408984.340344	498911.823954	131-50-59	89-59-58	0.836
W-2-32	-144738.540	4.544	80162.195	4.070	364257.014080	-589085.857800	34-02-37	82-11-38	6.157
交点-3	-144733.438	0.558	80165.642	-0.623	44732.428236	90168.931874	221-51-01	7-48-24	6.100
合計				倍面積	5.101972	-5.101972			13.093
				面積	2.550	2.550			
				坪数	0.77	0.77			

取扱注意

この資料は、土地区画整理事業に伴う換地処分時の測量成果（日本測地系）ですので、あくまで参考資料として取り扱ってください。

面積（座標法）計算書

地番： 2-11

測点名	[1] X(i)	[2] X(i+1)-X(i-1)	[3] Y(i)	[4] Y(i+1)-Y(i-1)	[2]*[3]	[1]*[4]	方向角	夾角	距離
交点-2	-144667.282	49.465	80232.038	71.670	3968677.759670	-10368304.100940	54-26-55	6-05-12	100.452
W-2-29	-144608.876	61.233	80313.765	79.691	4917852.772245	-11524025.937316	324-14-19	89-47-24	3.484
W-2-25	-144606.049	-6.777	80311.729	-15.374	-544272.587433	2223173.397326	234-14-39	90-00-20	16.436
K-127	-144615.653	-21.479	80298.391	-29.920	-1724729.140289	4326900.337760	234-23-32	180-08-53	20.396
K-128	-144627.528	-16.112	80281.809	-22.698	-1293500.506608	3282755.630544	235-17-13	180-53-41	7.440
K-129	-144631.765	-18.526	80275.693	-23.706	-1487187.488518	3428640.621090	230-54-42	175-37-29	22.662
K-130	-144646.054	-26.576	80258.103	-33.598	-2132939.345328	4859818.122292	232-29-31	181-34-49	20.180
K-131	-144658.341	-21.228	80242.095	-26.065	-1703379.192660	3770519.658165	228-21-43	175-52-12	13.457
合計				倍面積	522.271079	-522.271079			204.507
				面積	261.135	261.135			
				坪数	78.99	78.99			

取扱注意

この資料は、土地区画整理事業に伴う換地処分時の測量
成果（日本測地系）ですので、あくまで参考資料として
取り扱ってください。

面積（座標法）計算書

地番： 2-12

測点名	[1] X(i)	[2] X(i+1)-X(i-1)	[3] Y(i)	[4] Y(i+1)-Y(i-1)	[2]*[3]	[1]*[4]	方向角	夾角	距離
W-2-25	-144606.049	-15.979	80311.729	-16.230	-1283301.117691	2346956.175270	144-14-19	89-59-37	3.484
W-2-29	-144608.876	12.408	80313.765	23.354	996533.196120	-3377195.690104	54-26-54	90-12-35	26.202
交点-7	-144593.641	15.979	80335.083	16.230	1283674.291257	-2346754.793430	278-19-09	43-52-15	5.142
K-126-1	-144592.897	-12.408	80329.995	-23.354	-996734.577960	3376822.516538	234-14-42	135-55-33	22.508
合計				倍面積	171.791726	-171.791726			57.336
				面積	85.895	85.895			
				坪数	25.98	25.98			

面積（座標法）計算書

地番： 2-13

測点名	[1] X(i)	[2] X(i+1)-X(i-1)	[3] Y(i)	[4] Y(i+1)-Y(i-1)	[2]*[3]	[1]*[4]	方向角	夾角	距離
G1	-144602.752	-0.377	80353.300	-9.806	-30293.194100	1417974.586112	233-50-20	91-25-47	8.003
G2	-144607.474	-9.226	80346.839	-2.993	-741279.936614	432810.169682	142-24-16	88-33-56	5.684
G3	-144611.978	0.377	80350.307	9.806	30292.065739	-1418065.056268	52-23-58	89-59-42	8.000
G4	-144607.097	9.226	80356.645	2.993	741370.406770	-432809.041321	322-24-33	90-00-35	5.483
合計				倍面積	89.341795	-89.341795			27.170
				面積	44.670	44.670			
				坪数	13.51	13.51			